


**DO NOT SCALE**  
All dimensions to be checked on site by the Contractor and any discrepancies reported to the Surveyor.

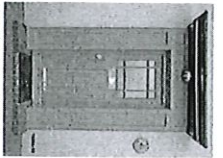

- LEGEND**
1. Existing stonework
  2. Double glazed aluminium, powder coated black
  3. Existing slate roof
  4. Timber hardwood door








**Scale:** 1:100  
Date: 22/07/22

**Edwin Thompson**  
Architects

**Project:** Proposed Plans and Elevations  
Cookham United Reformed Church,  
Cookham,  
Cornhill-on-Tweed,  
TD12 4ST

**Client:** Cookham United Reformed Church,  
Cornhill-on-Tweed,  
TD12 4ST

**Date:** 22/07/22  
**Project No:** B/193533 (PL)-004

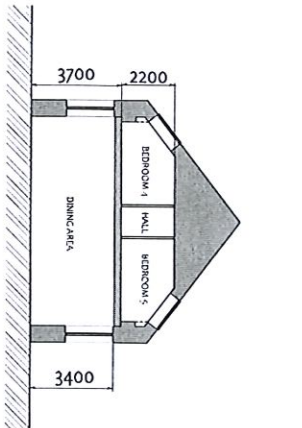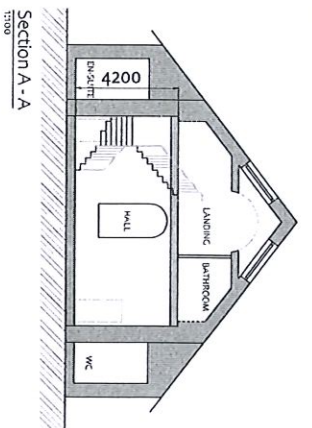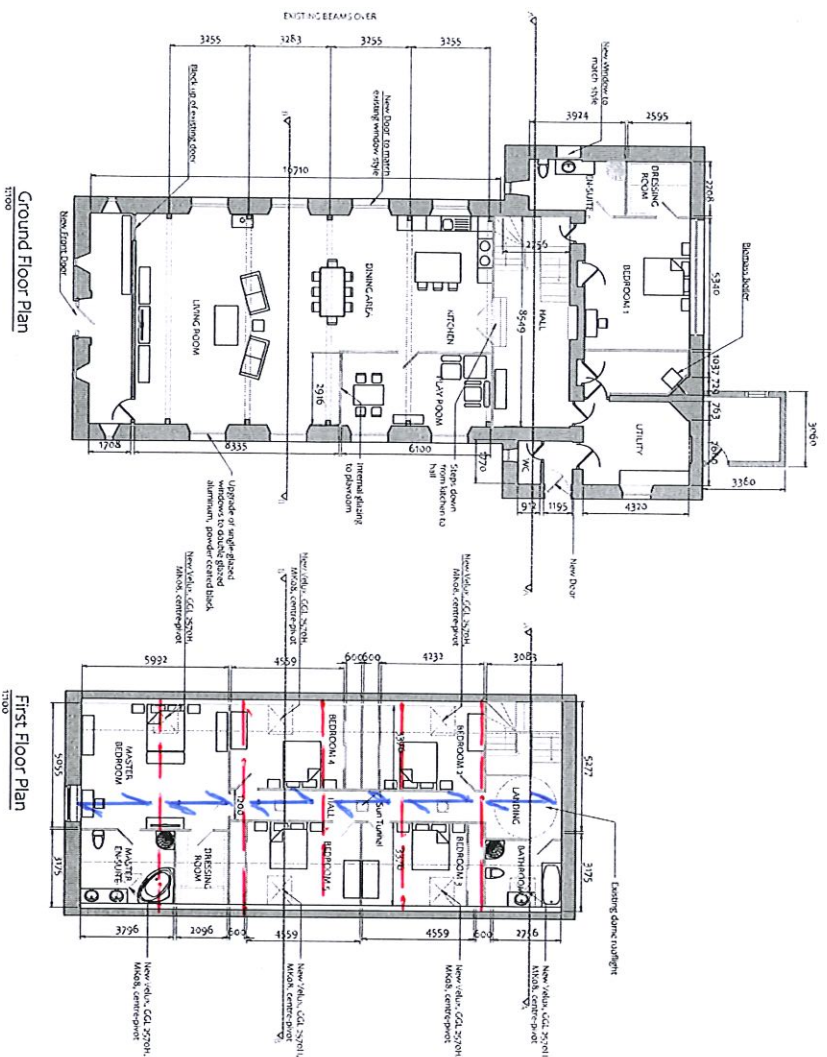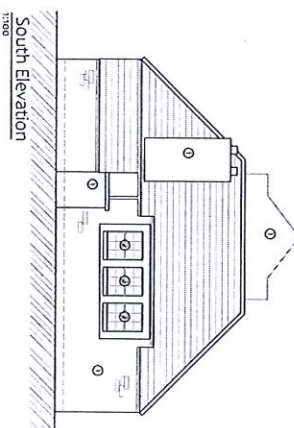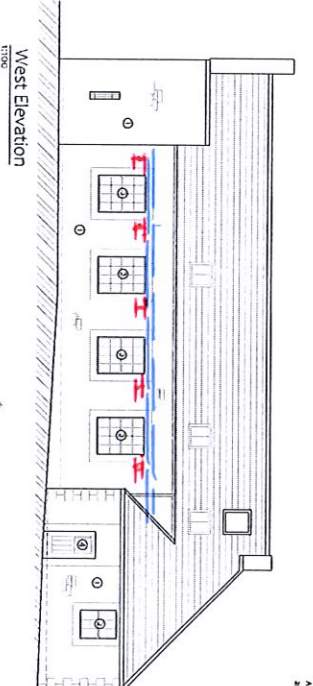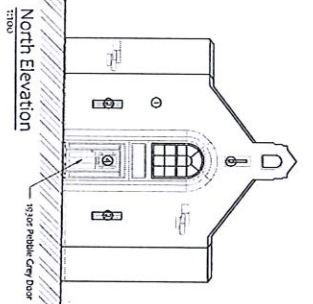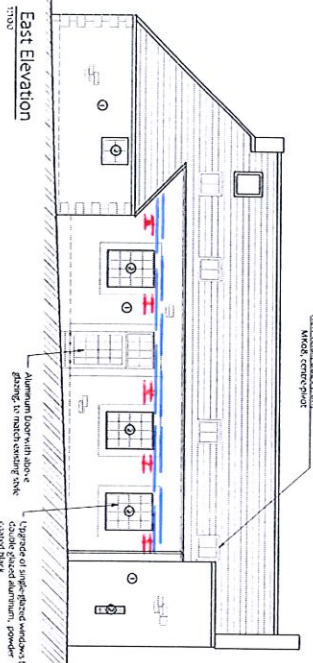

**BP5353 - SK01**