



FRONT ELEVATION 1:100

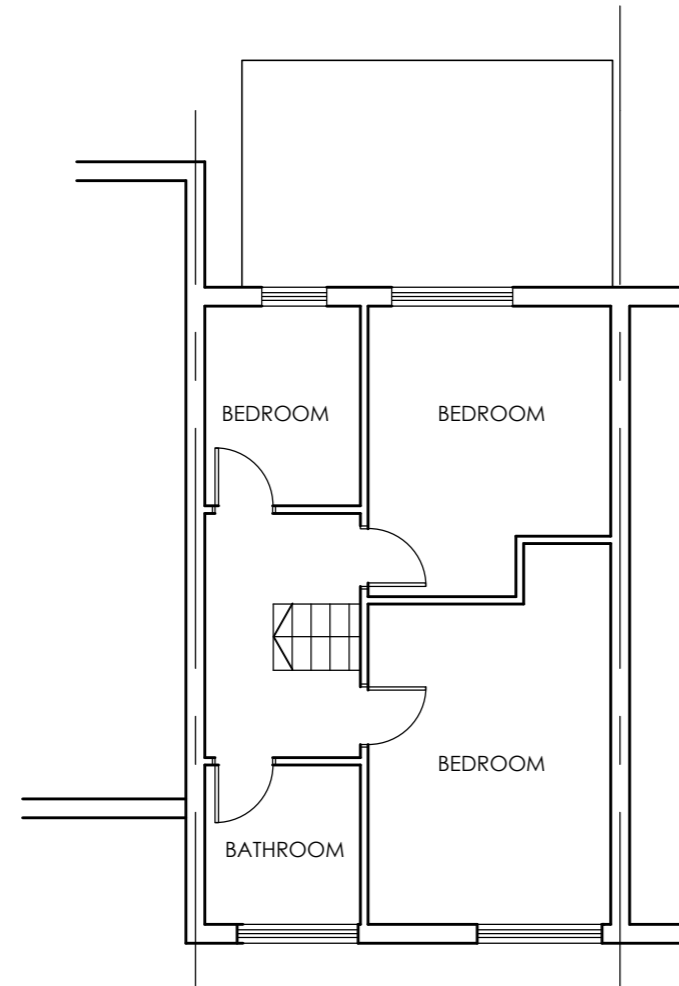

REAR ELEVATION 1:100

EXISTING PLANS

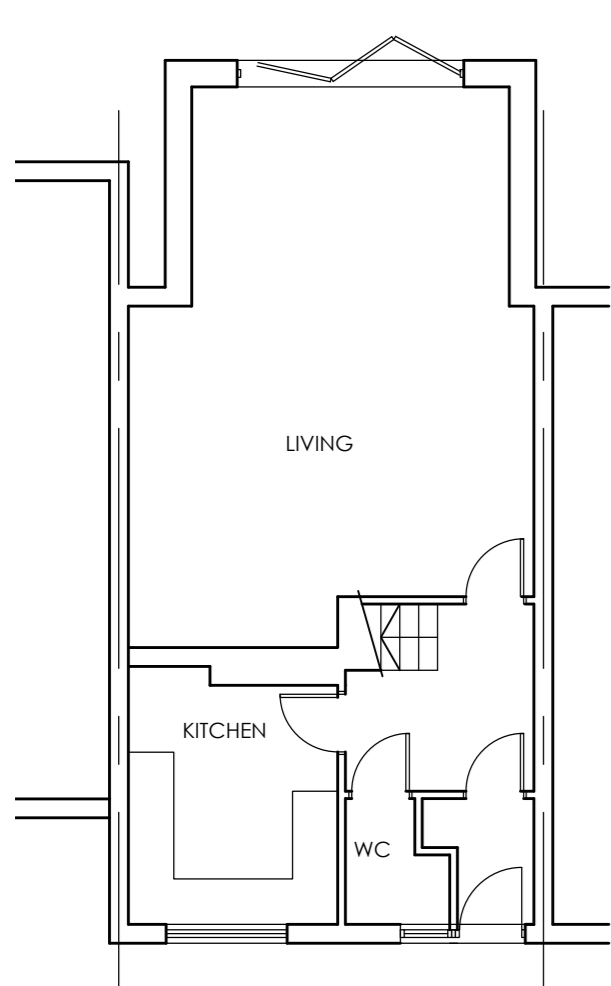

FRONT ELEVATION 1:100



REAR ELEVATION 1:100

PROPOSED PLANS

