


all dimensions in millimetres

THIS DRAWING IS FULLSIZE AT A3
planning drawing only - do NOT build from this drawing

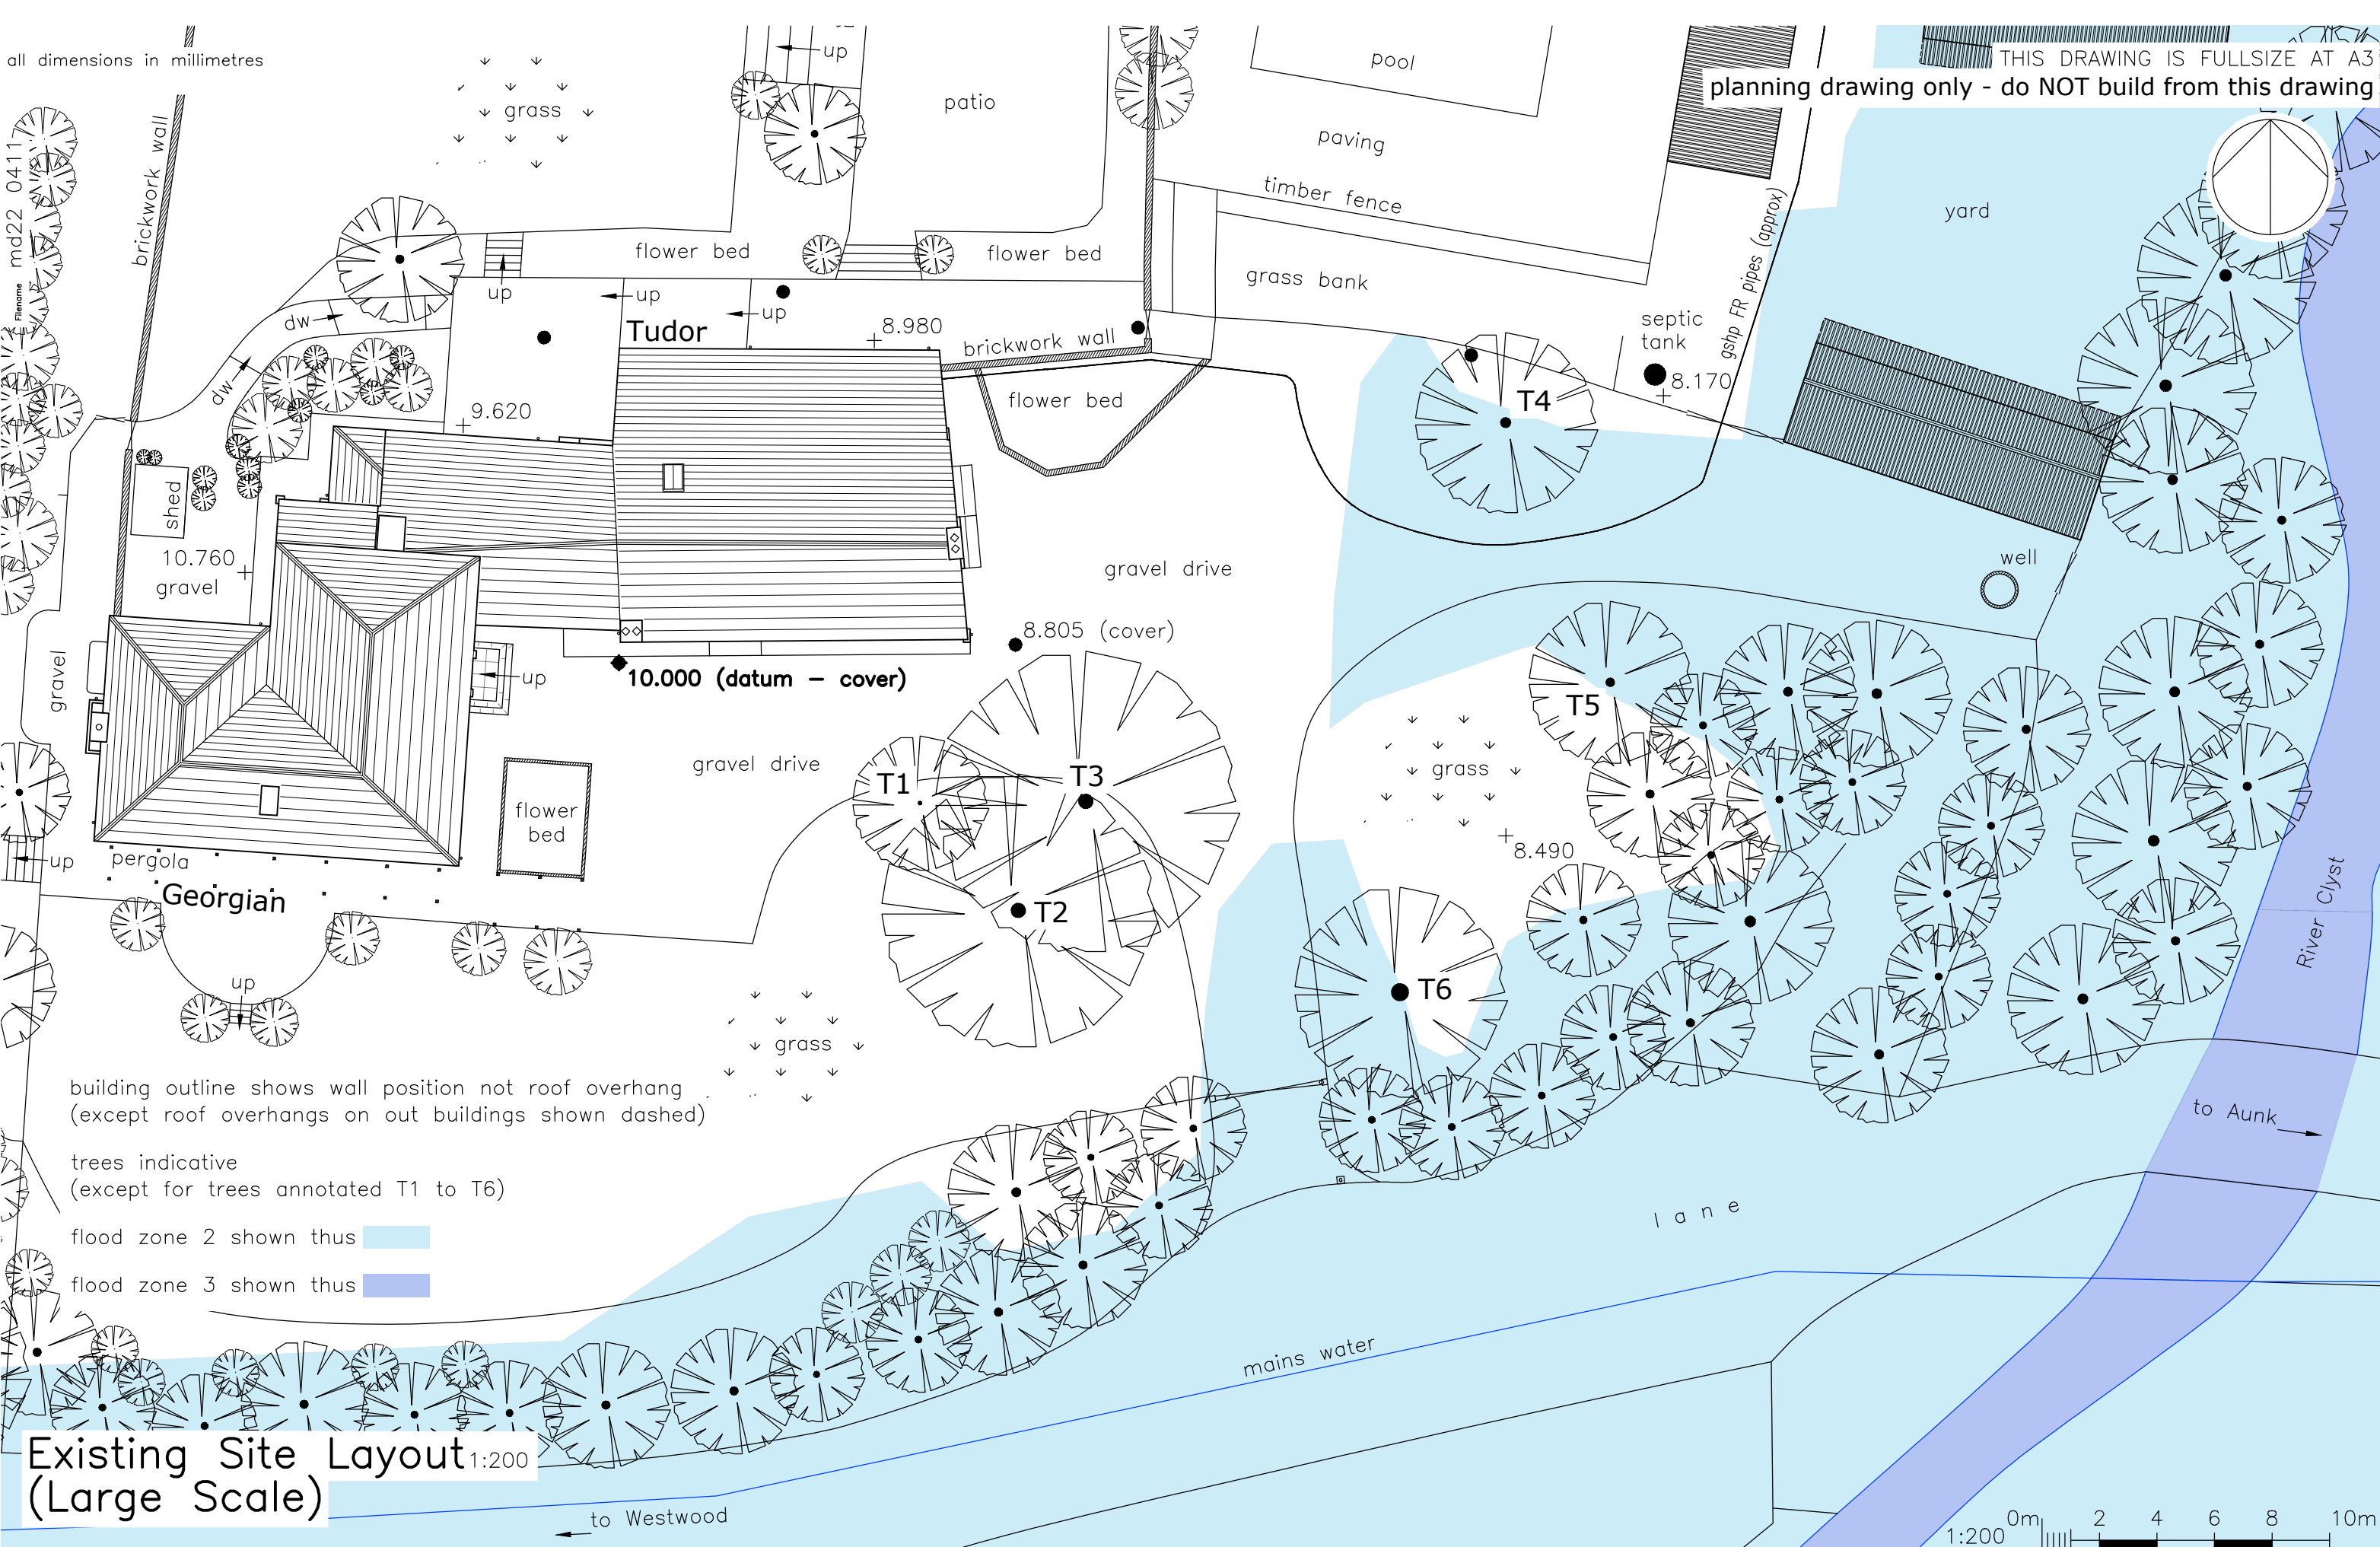

building outline shows wall position not roof overhang
(except roof overhangs on out buildings shown dashed)

trees indicative
(except for trees annotated T1 to T6)

flood zone 2 shown thus

flood zone 3 shown thus

Existing Site Layout 1:200 (Large Scale)

to Westwood

0m 2 4 6 8 10m
1:200



Andy Paton MCIAT
AJ Design
16 Treburley Close, Treburley, LAUNCESTON
tel: 01579 370567
email: andy.ajdesign@btinternet.com

Project
Refurbishment Works at The Old Rectory
Clyst St Lawrence, CULLOMPTON, EX15 2NW
for Drs Dixon

Dwg title
Existing Arrangement
Existing Site Layout
(Large Scale)

o/s licence no. 100053745
This drawing is copyright

dwg no	MD22 0411 - 02	Initial
scale	1:200	date
		05/07/22
drawn	AJPaton	chkd.
		AJP

web www.ajdesignonline.co.uk