


all dimensions in millimetres

Filename md22 0411

THIS DRAWING IS FULLSIZE AT A3

planning drawing only - do NOT build from this drawing

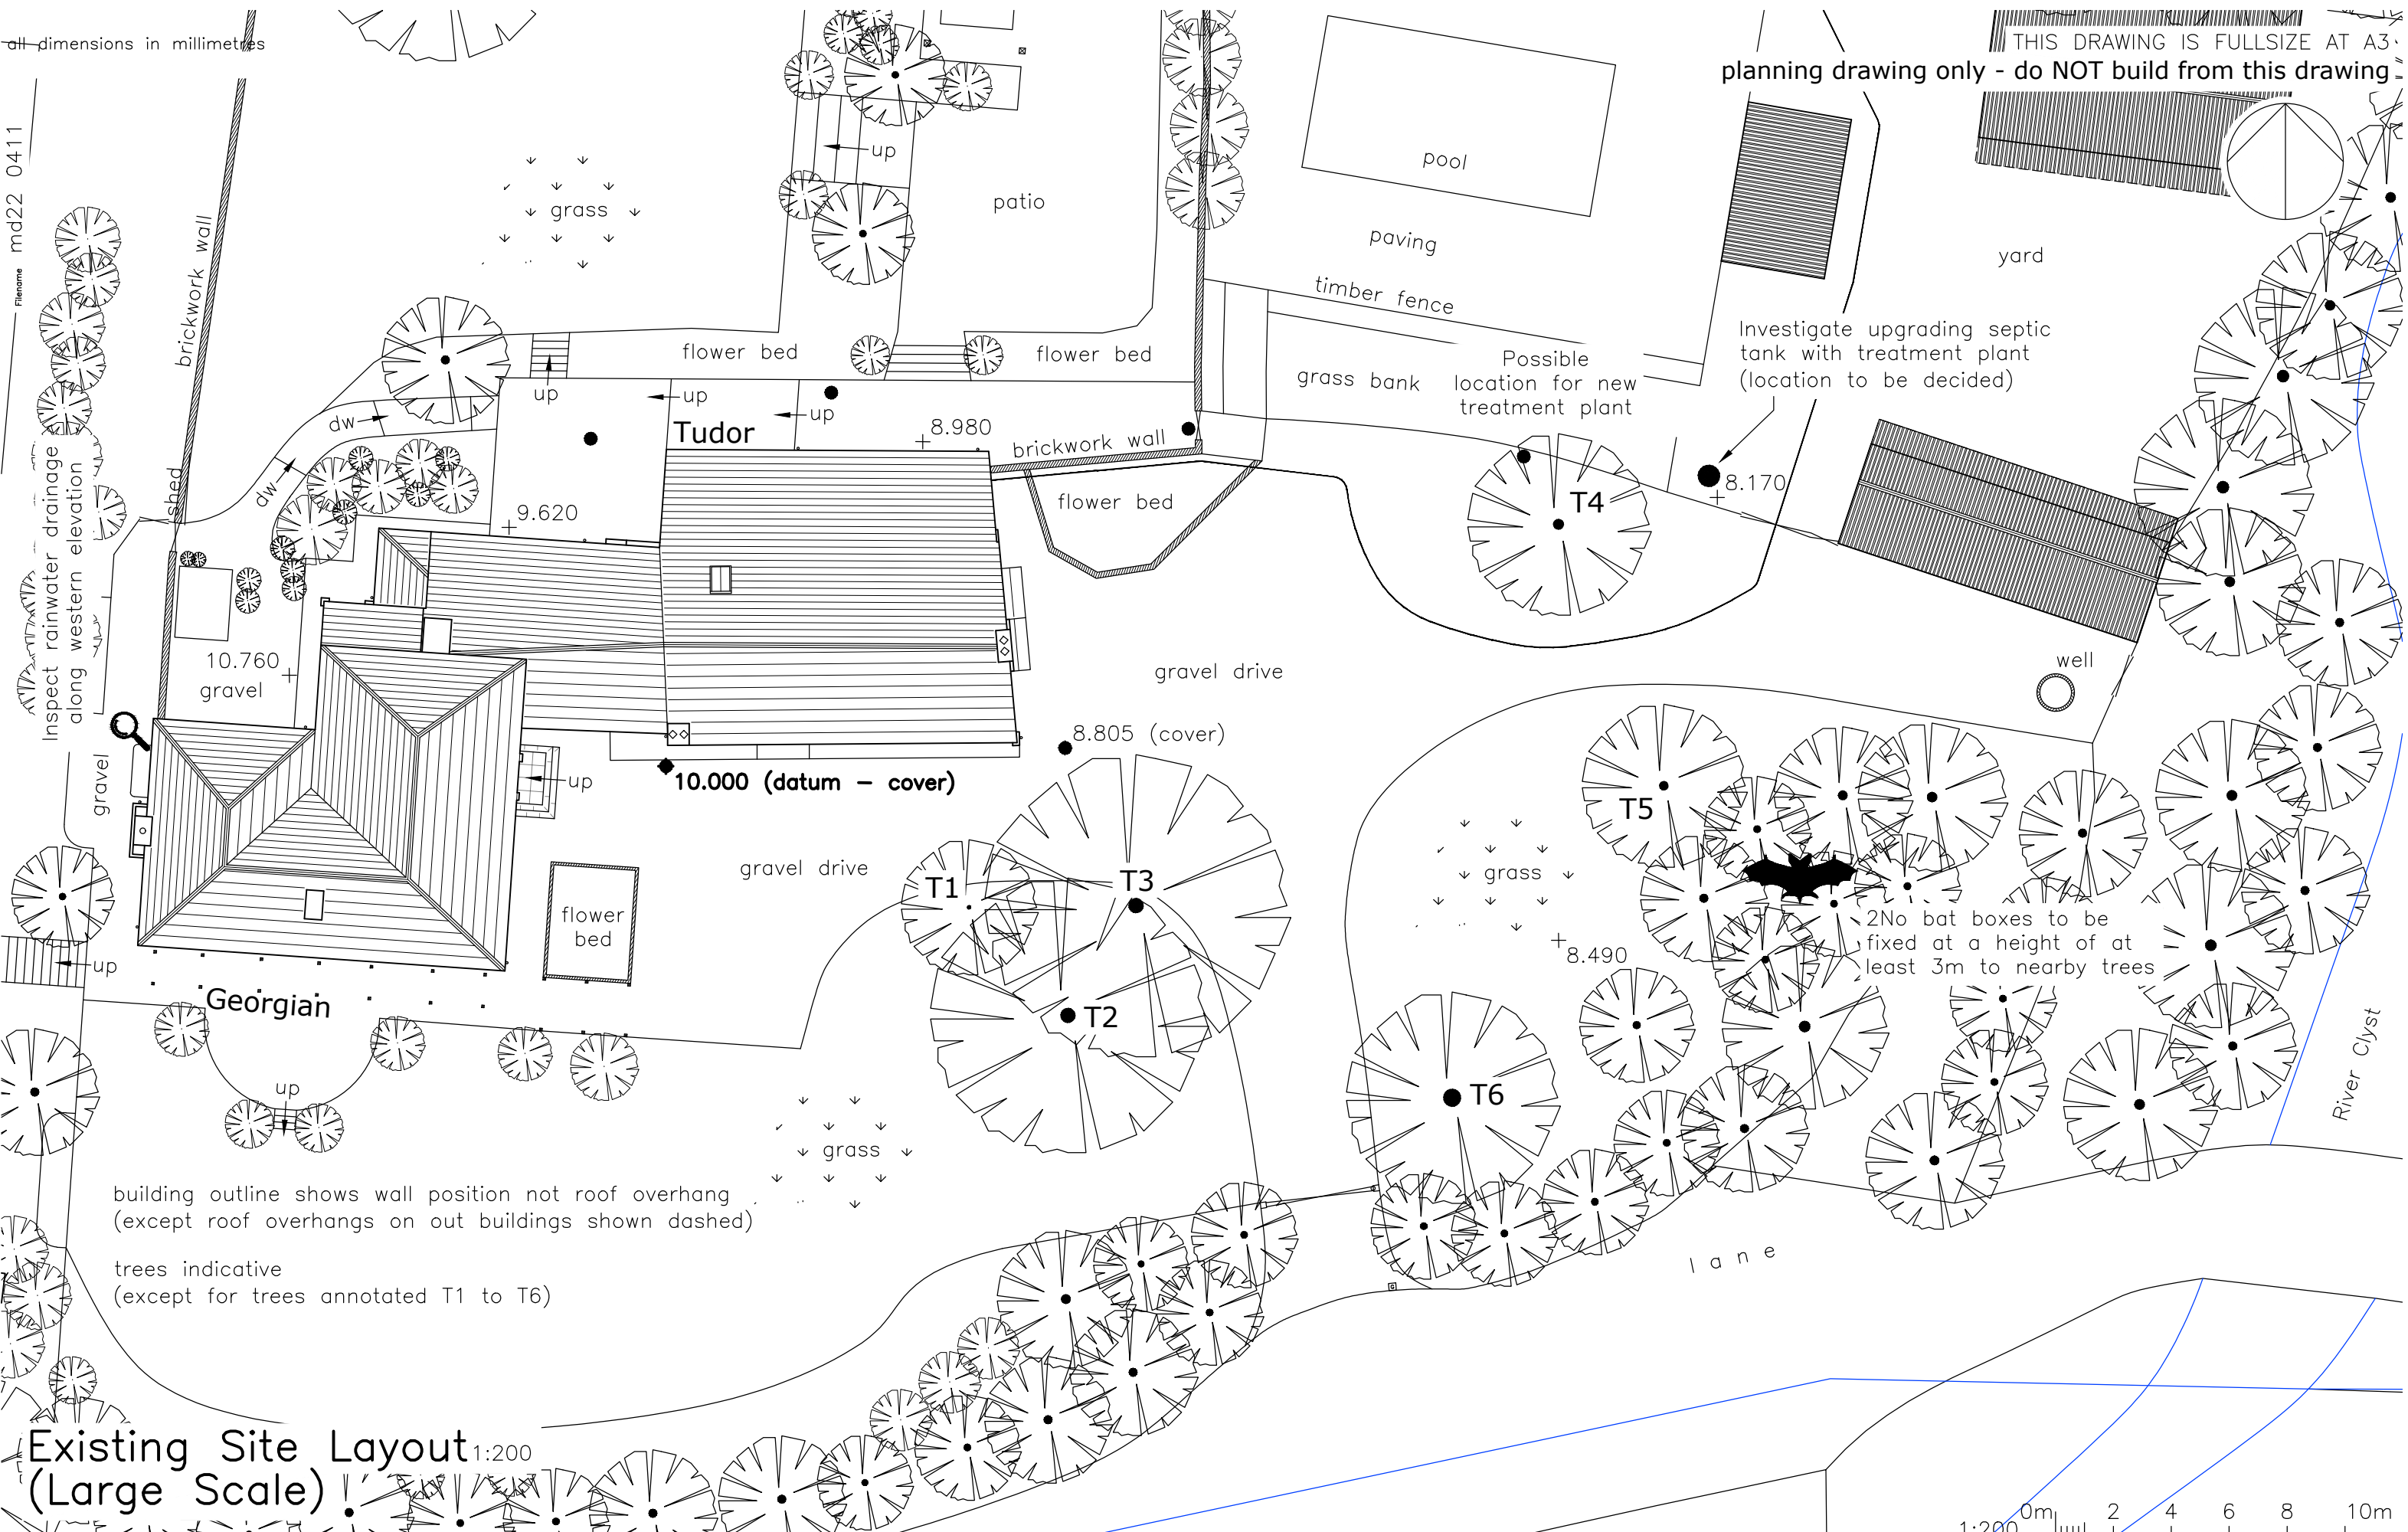

Existing Site Layout (Large Scale)

1:200



Andy Paton MCIAT
 AJ Design
 16 Treburley Close, Treburley, LAUNCESTON
 tel: 01579 370567
 email: andy.ajdesign@btinternet.com

Project
 Refurbishment Works at The Old Rectory
 Clyst St Lawrence, CULLOMPTON, EX15 2NW
 for Drs Dixon

Dwg title
 Proposed Works
 External Works

o/s licence no. 100053745
 This drawing is copyright

dwg no MD22 0411 - 25			
scale 1:200	date 25/08/22	drawn AJPaton	chkd. AJP

web www.ajdesignonline.co.uk