

all dimensions in millimetres

THIS DRAWING IS FULLSIZE AT A3
planning drawing only - do NOT build from this drawing

Filename md22 0411

application site edged in red



adjacent land owned by applicant edged in blue

building outline shows wall position not roof overhang (except roof overhangs on out buildings shown dashed)

trees indicative (except for trees annotated on MD22 0411-02)


flood zone 2 shown thus 


flood zone 3 shown thus 

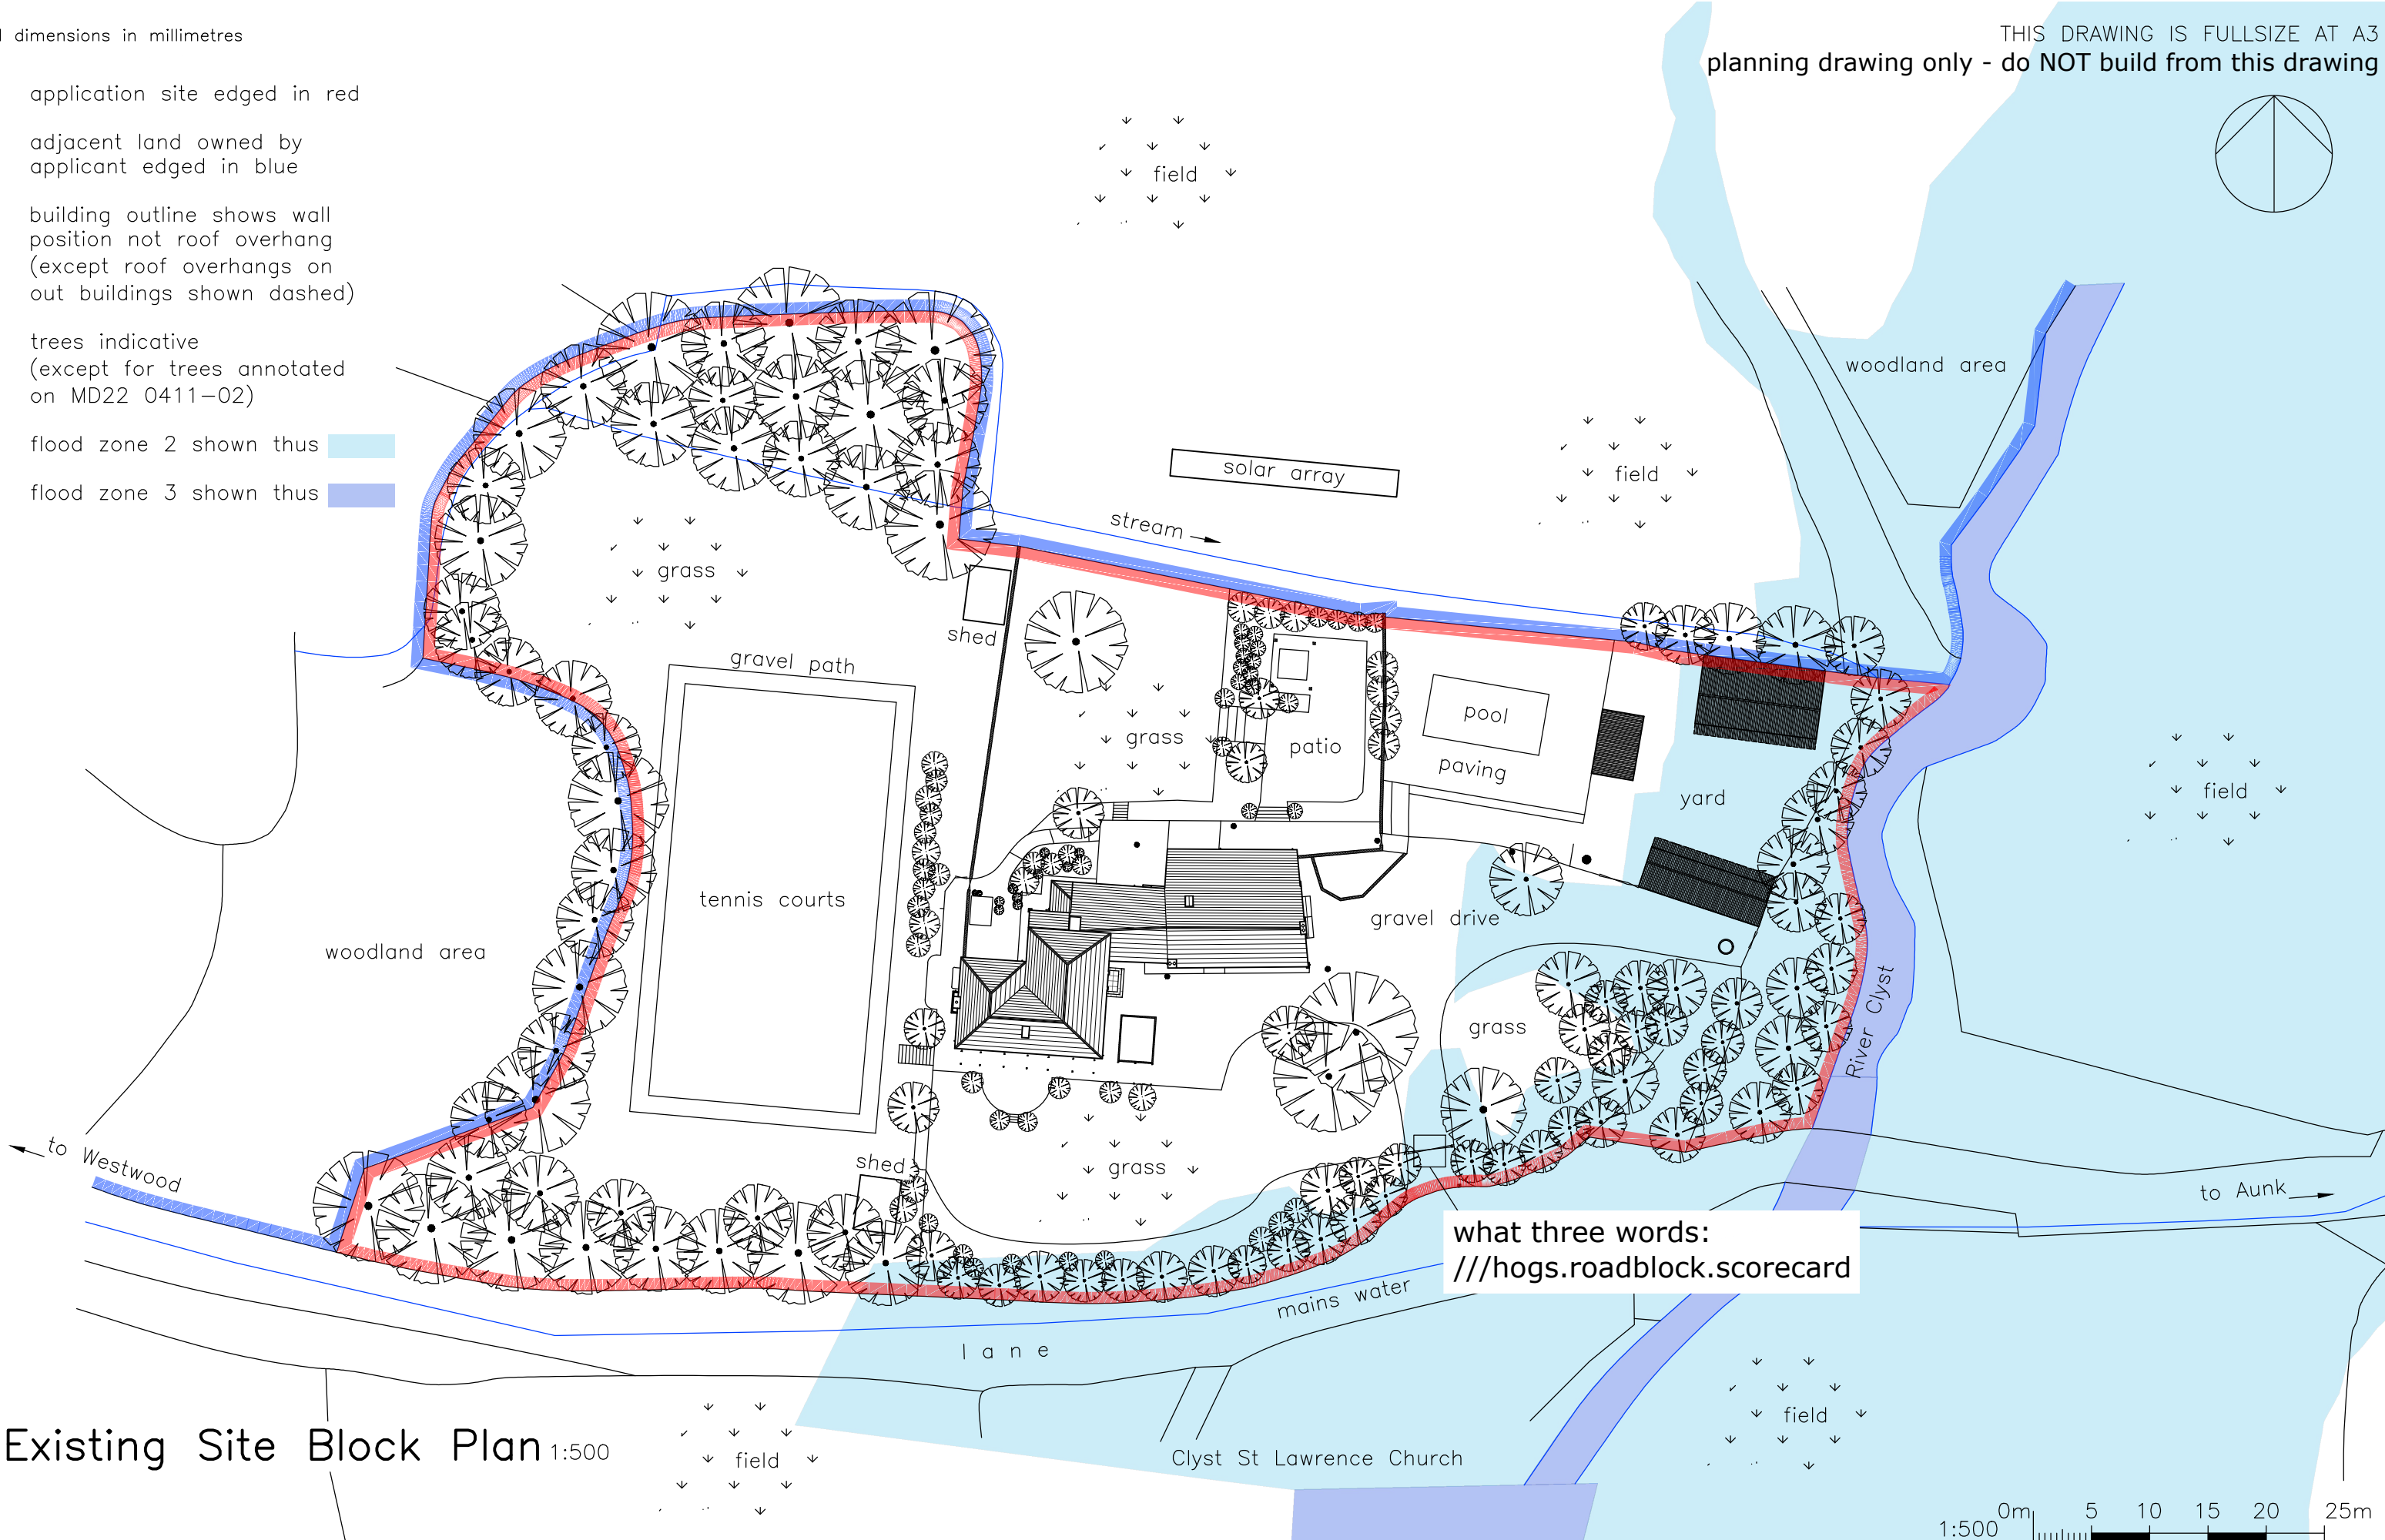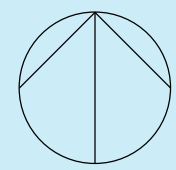

what three words:
///hogs.roadblock.scorecard

Existing Site Block Plan 1:500

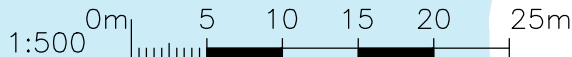

 Andy Paton MCIAT
AJ Design
16 Treburley Close, Treburley, LAUNCESTON
tel: 01579 370567
email: andy.ajdesign@btinternet.com

Project
Refurbishment Works at The Old Rectory
Clyst St Lawrence, CULLOMPTON, EX15 2NW
for Drs Dixon

Dwg title
Existing Arrangement
Existing Site Block Plan

o/s licence no. 100053745
This drawing is copyright

dwg no	MD22 0411 - 01	Initial
scale	1:500	date
		09/05/22
drawn	AJPaton	chkd.
		AJP

web www.ajdesignonline.co.uk