


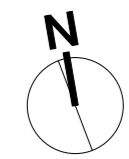

1 | Proposed Floor Plan and Site Plan - Ground Floor Level 1
A101 | Scale: 1:100



General Notes
 1. New Windows/Doors to Pro Shop to be fitted with external security roller shutters with rebated concealed guides. Shutter overhead boxes fitted internally. Guides and shutters colour matched to window frames

A1 Print at page size indicated, 100% scale. Always check scale bar. Day at stated scale at indicated sheet size.
 The use of this document and the information therein, is an acceptance of the following statements:
 This document is copyright and must not be reproduced, completely or in part, without the consent of Design Two.
 This document may be based upon information supplied by third parties and as such their accuracy cannot be guaranteed.
 This document drawing may be based upon the requirement to be read in conjunction with other documentation and that may not be relied upon solely.
 All work must be carried out in accordance with current and relevant statutory and regulatory standards including Construction Design & Management Regulations.
 As outlined in section 2.3 of the CDM Industry Guidance to Designers, insignificant risks can usually be ignored, as can risks arising from routine construction activities, unless the design compounds or significantly alters these risks.
 Do not scale this drawing. Not to be reproduced. E & E.O. © Design Two
 No. Date Issue Notes

A 19/08/2022 Scale bars, drawing title
 No. Date Revision Notes
Consulting Architects
 Architecture Interiors
DESIGN TWO
 The Old Stables
 Greys Yard
 Morpeth
 Northumberland
 NE61 1QD
 T 01670 505 615
 E studio@designtwo.co.uk
 W designtwo.co.uk

Project Title
Pro Shop Remodel
 Bedlingtonshire Golf Club, Acorn Bank
 Hartford Road, Bedlington
 Northumberland NE22 6AA

Sheet Title
Proposed Clubhouse Plan - Site Ground Floor L1

Submittal
S4 SUITABLE FOR STAGE APPROVAL
 Sheet Scale 1:100 Date 4/08/2015
 Total Sheets 12 Reviewed By

Model File Name
 22023 BGC Ext-Scheme R05.vrx
 Drawn By Colin Wardle Issue No. Current Revision A

Sheet No. Project ID, Chapter, Volume, Level, Task, Risk Number
 22023-D2-00-XX-DR-A-A101