




- NOTES:
- All dimensions are in metres (m).
 - Refer drg 202 for Elevations.

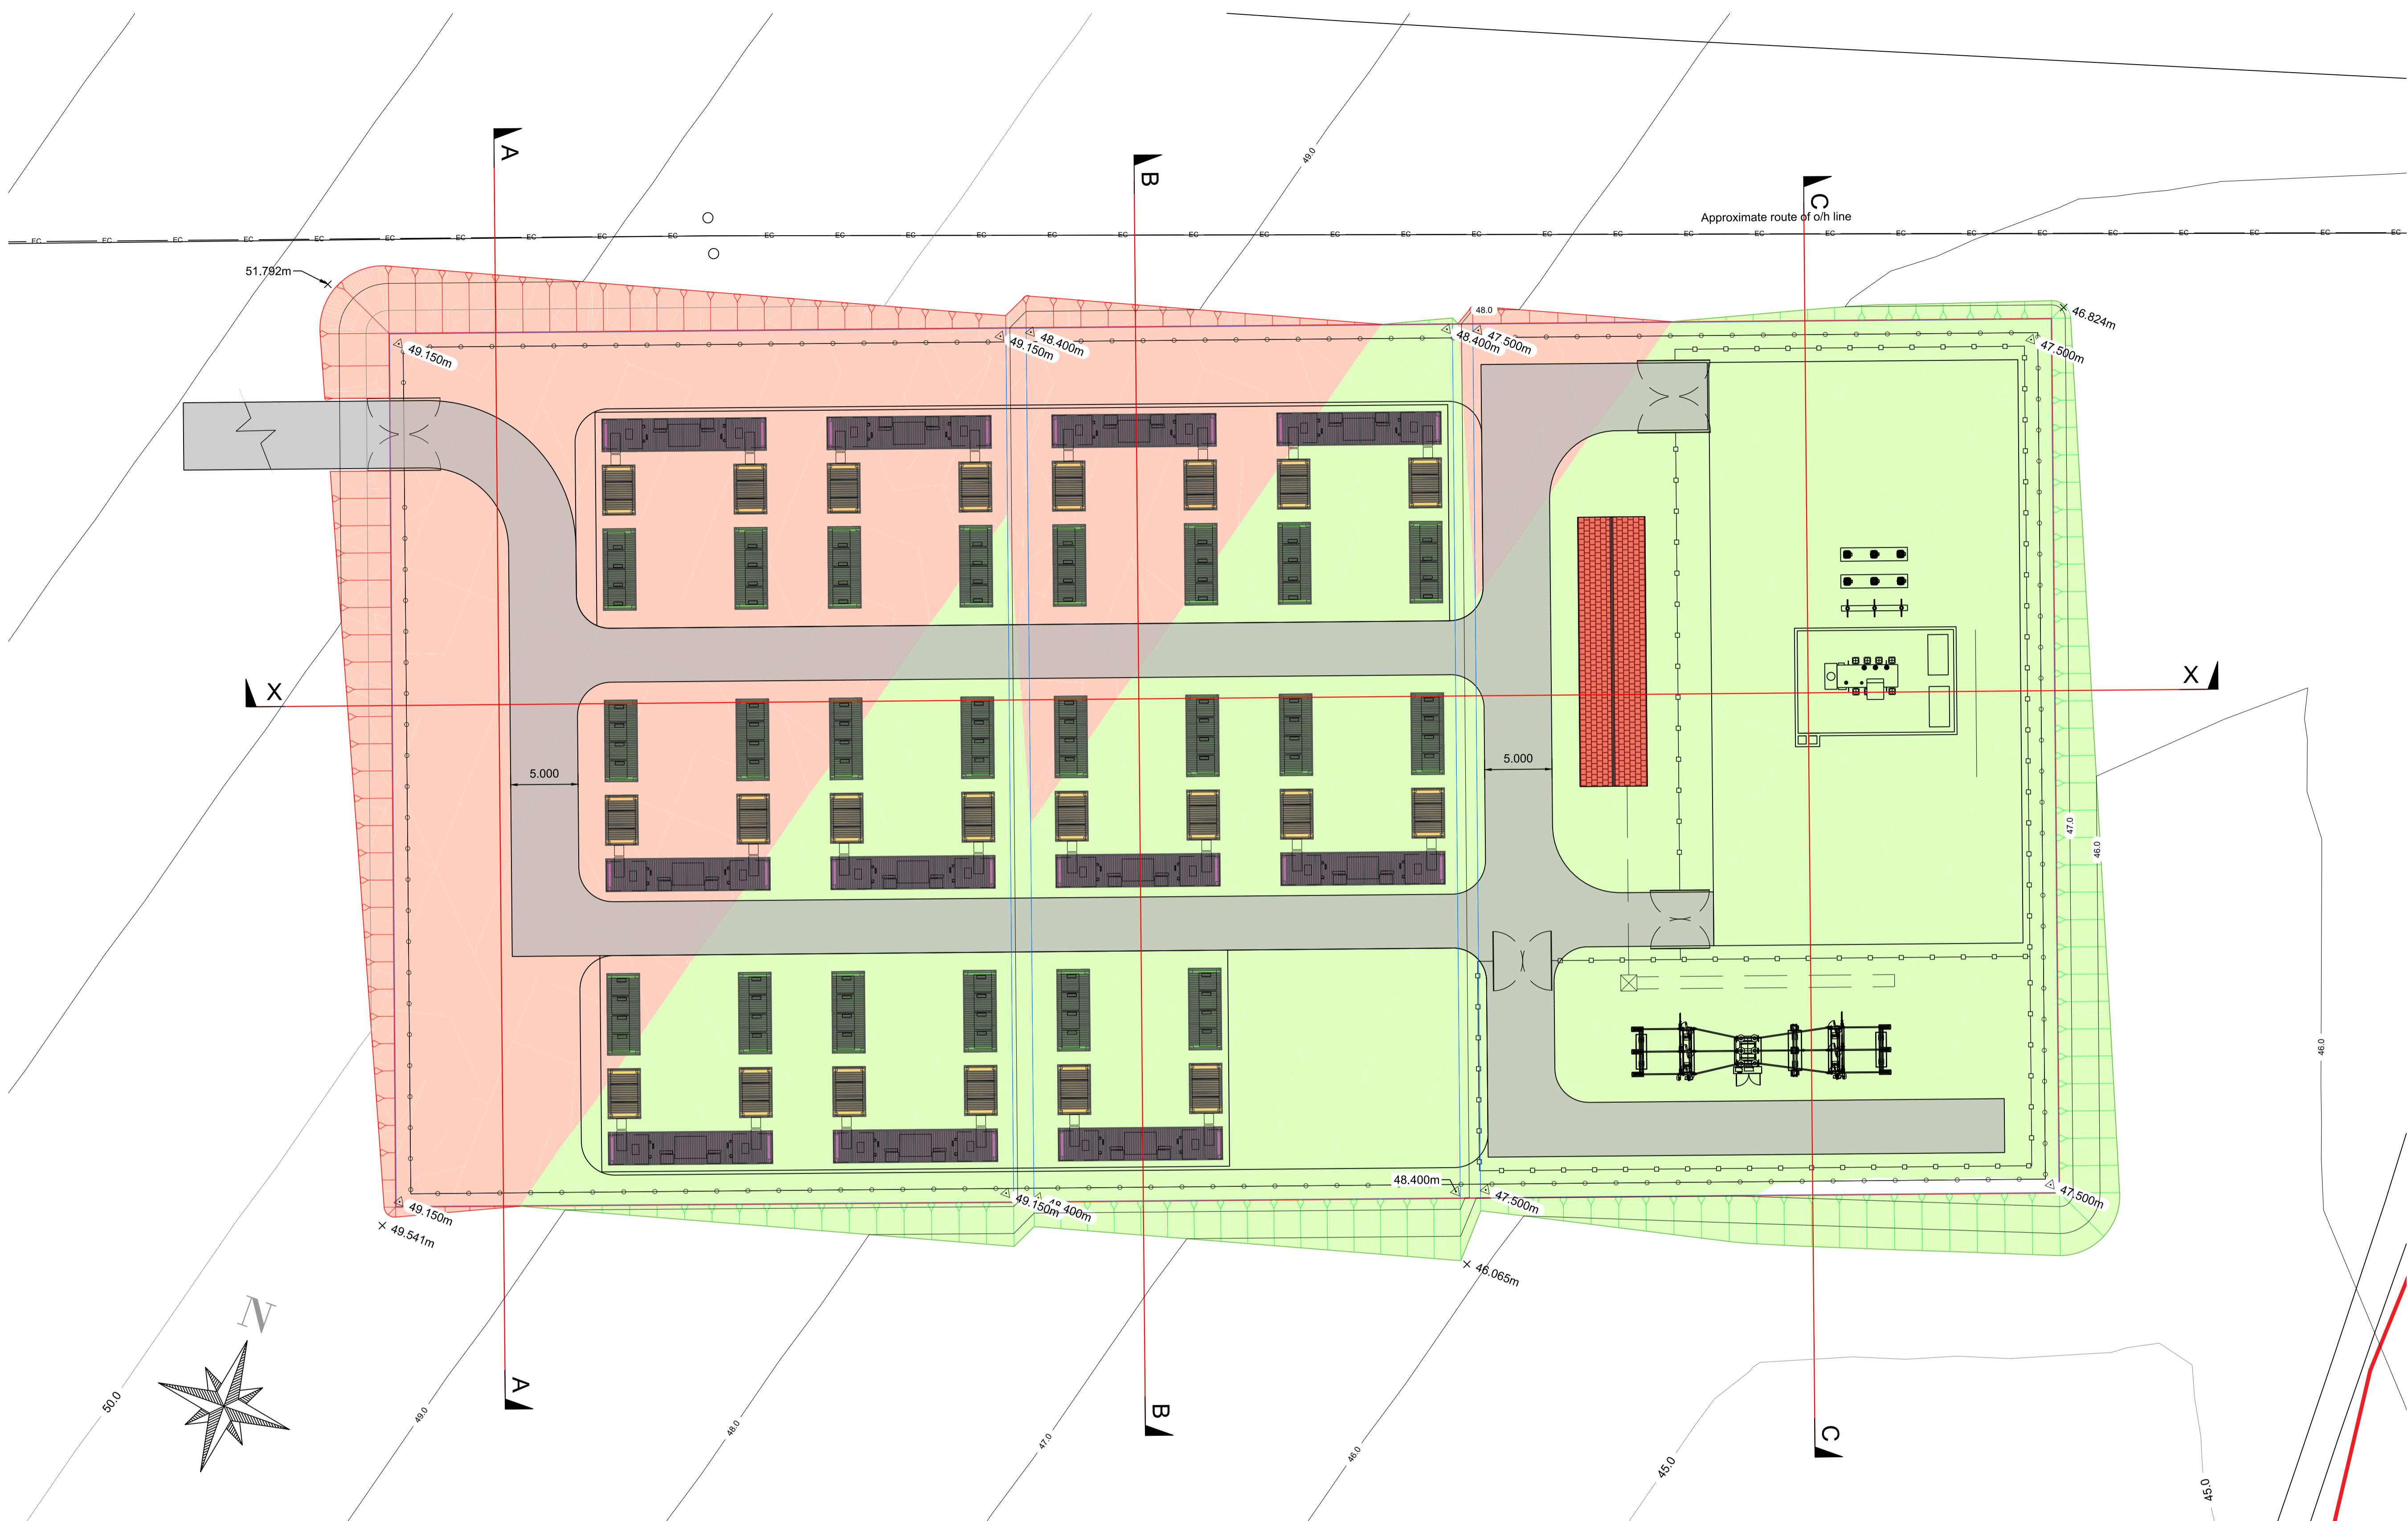

Cut/Fill Summary

Name	Cut Factor	Fill Factor	2d Area	Cut	Fill	Net
Cutfill	1.200	1.000	8912.588sq.m	2588.669 Cu. M.	5345.654 Cu. M.	2756.985 Cu. M.<Fill>
Totals			8912.588sq.m	2588.669 Cu. M.	5345.654 Cu. M.	2756.985 Cu. M.<Fill>

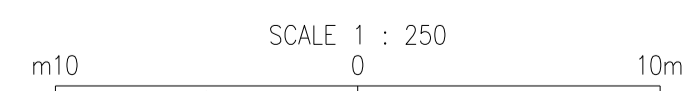

CLIENT		
 Ridge Clean Energy Ltd Noah's Ark Market Street Charbury Oxon OX7 3PL		
PROJECT		
THREE OAKS RENEWABLE ENERGY PARK		
TITLE		
Figure 11 - Proposed BESS Layout Plan with Proposed Earthworks		
PAPER SIZE	DRAWN BY	DATE
A1	M STUART	30/06/22
SCALE	CHECKED	DATE
1:250	R. BARKER	30/06/22
DRG NUMBER:		
SK201		