


1-5mm grit with fines laid 20mm nom. thick on 150mm well compacted MOT type 1 or similar to all new areas or soft areas of existing road way.

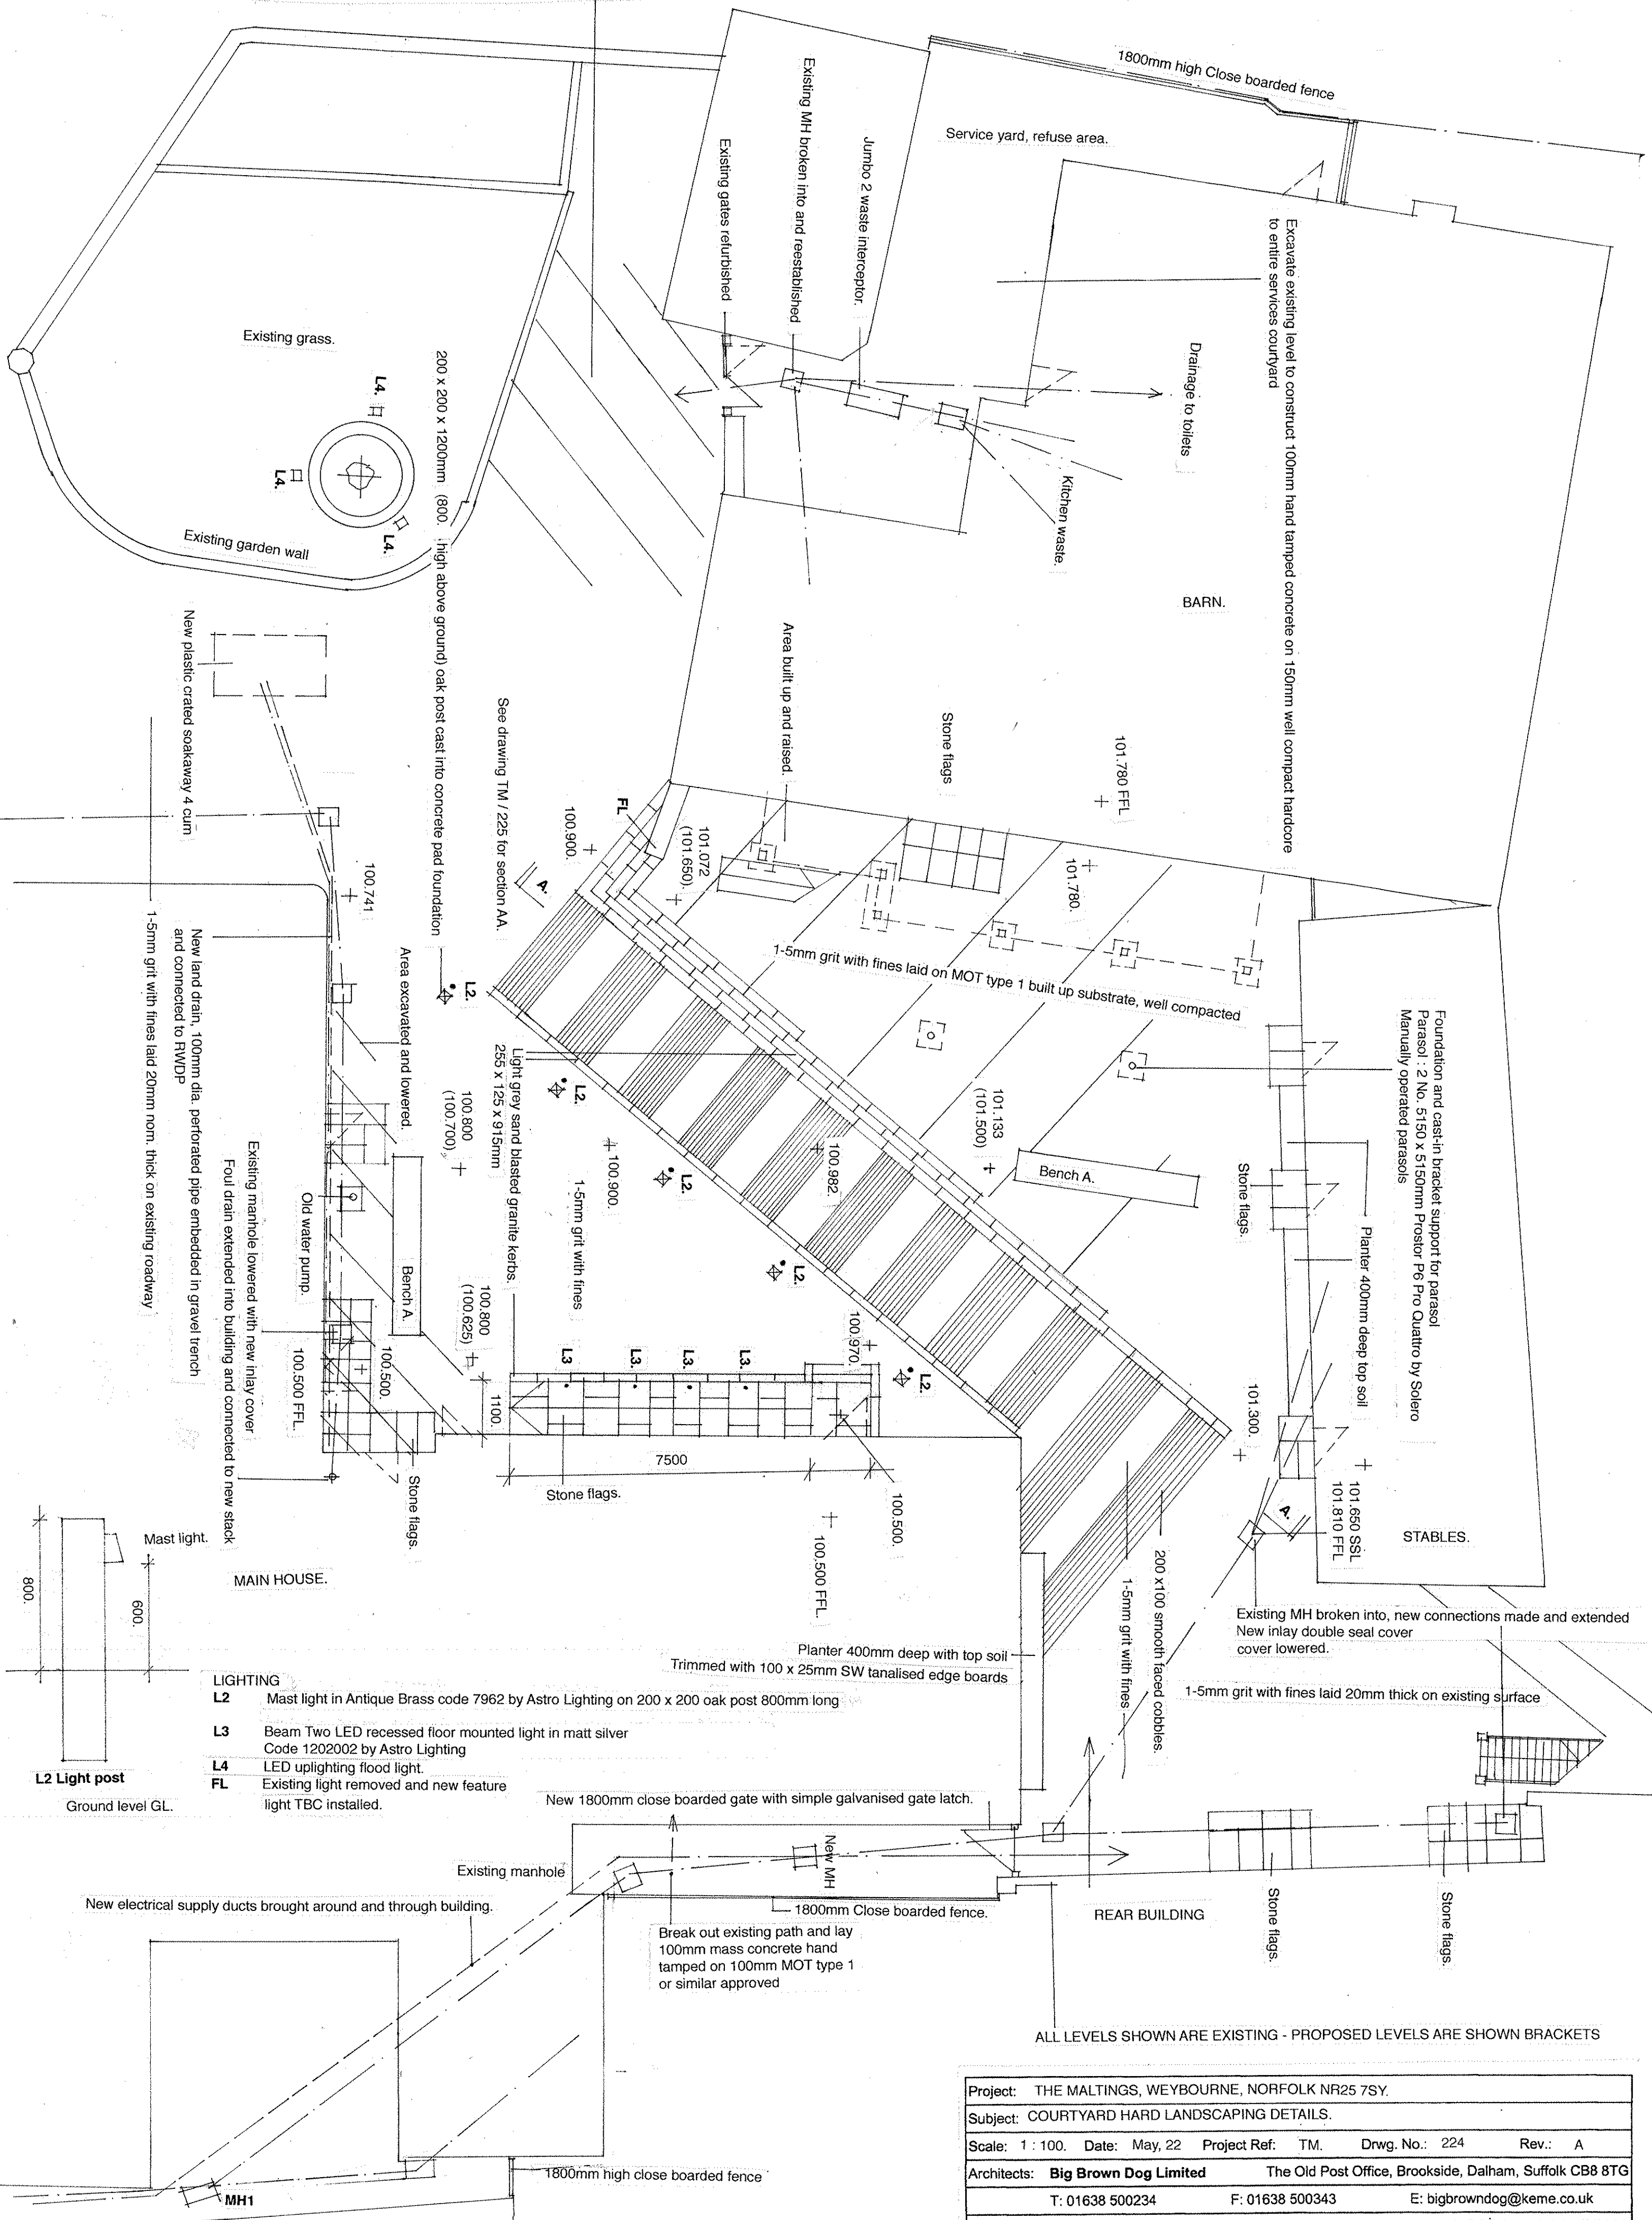

- LIGHTING**
- L2** Mast light in Antique Brass code 7962 by Astro Lighting on 200 x 200 oak post 800mm long
 - L3** Beam Two LED recessed floor mounted light in matt silver Code 1202002 by Astro Lighting
 - L4** LED uplighting flood light.
 - FL** Existing light removed and new feature light TBC installed.

ALL LEVELS SHOWN ARE EXISTING - PROPOSED LEVELS ARE SHOWN BRACKETS

Project:	THE MALTINGS, WEYBOURNE, NORFOLK NR25 7SY.		
Subject:	COURTYARD HARD LANDSCAPING DETAILS.		
Scale:	1 : 100.	Date:	May, 22
Project Ref:	TM.	Drwg. No.:	224
Rev.:	A		
Architects:	Big Brown Dog Limited	The Old Post Office, Brookside, Dalham, Suffolk CB8 8TG	
T:	01638 500234	F:	01638 500343
E:	bigbrowndog@keme.co.uk		
Original size:	A2		
© BIG BROWN DOG LIMITED			