


Project:	THE MALTINGS, WEYBOURNE, NORFOLK NR25 7SY.		
Subject:	SOFT LANDSCAPING PLAN REAR GARDEN		
Scale:	1 : 100.	Date:	Oct, 22
Project Ref:	TM.	Drwg. No.:	255.
Rev.:			
Architects:	Big Brown Dog Limited	The Old Post Office, Brookside, Dalham, Suffolk CB8 8TG	
T:	01638 500234	F:	01638 500343
E:	bigbrowndog@keme.co.uk		
Original size:	A2		
	© BIG BROWN DOG LIMITED		

TO BE READ INCONJUNCTION WITH DRAWING TM/ 217

Planting schedule

1. Holly
2. Hawthorne
3. Hazel
4. Crab apple (coppice)
5. Bay
6. Blackthorn
7. Field maple
8. Guelder Rose
9. Spindle
10. Dog Rose

All plants 1200mm high and planted in groups of three

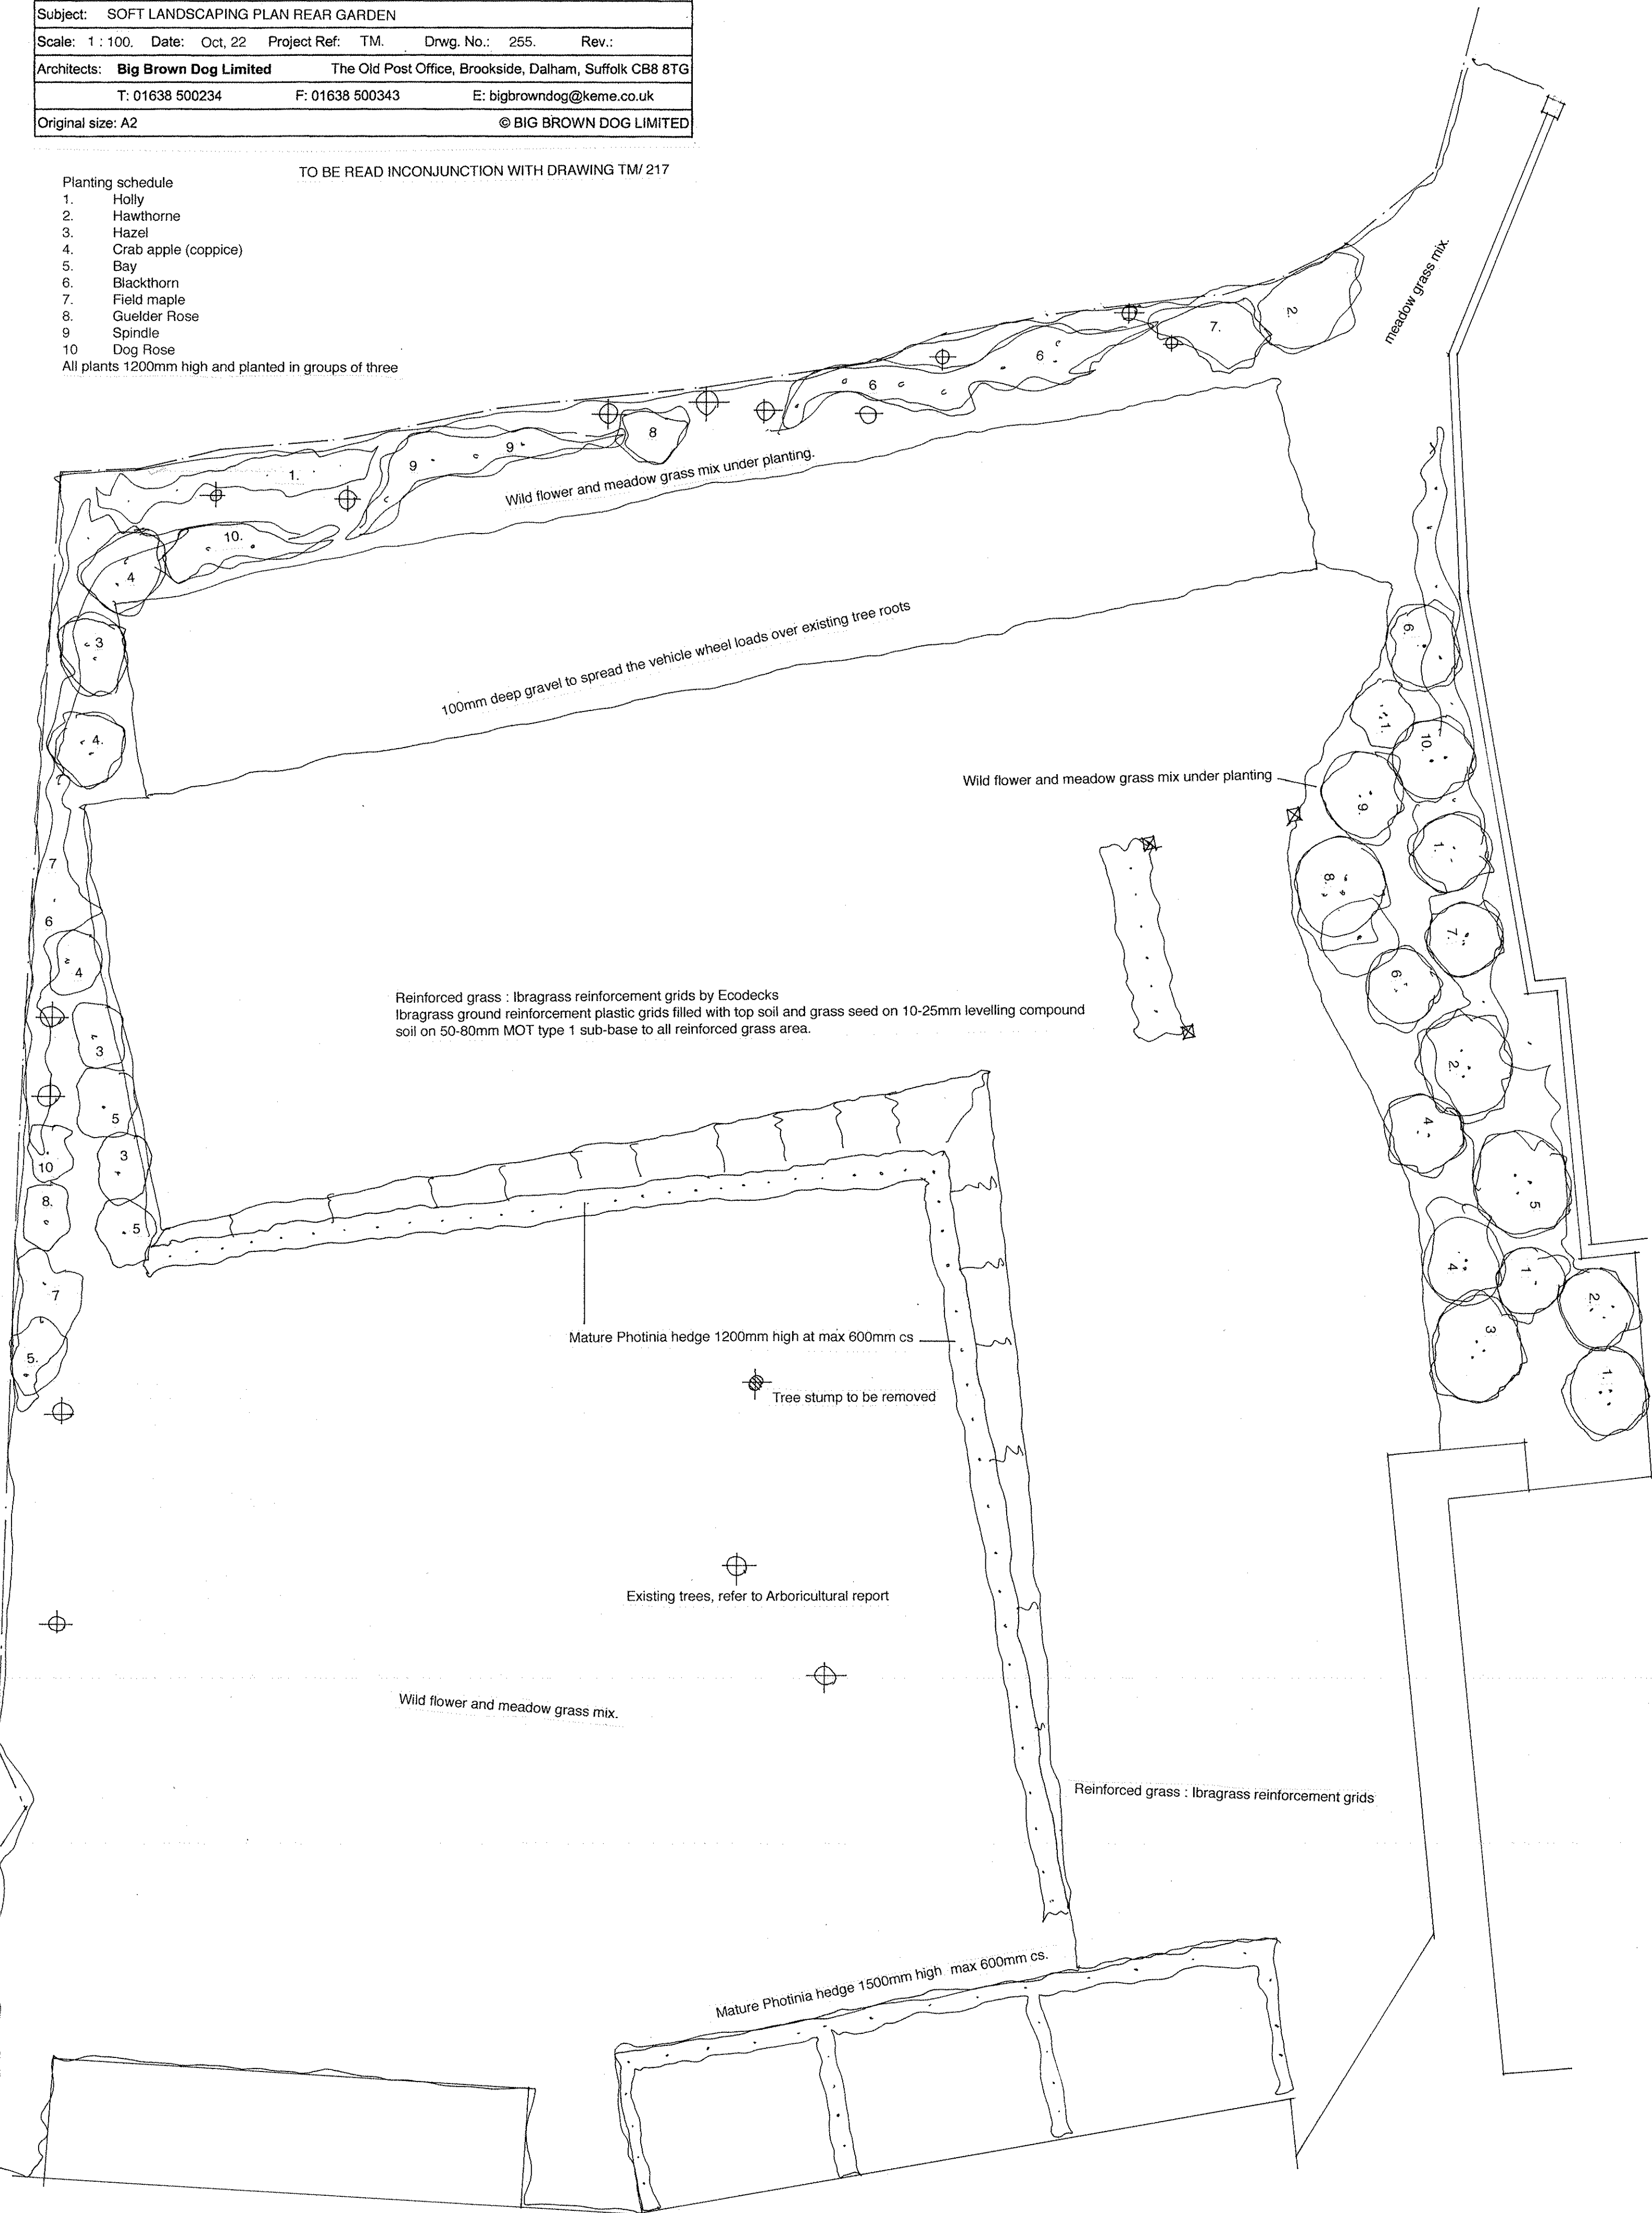

Reinforced grass : Ibragras reinforcement grids by Ecodecks
 Ibragras ground reinforcement plastic grids filled with top soil and grass seed on 10-25mm levelling compound soil on 50-80mm MOT type 1 sub-base to all reinforced grass area.

Mature Photinia hedge 1200mm high at max 600mm cs

Tree stump to be removed

Existing trees, refer to Arboricultural report

Wild flower and meadow grass mix.

Reinforced grass : Ibragras reinforcement grids

Mature Photinia hedge 1500mm high max 600mm cs.