

Materials

- Windows / Doors - White UPVC
- External Walls - Facing Brick
- Roof - Concrete Roof Tiles
- White UPVC rainwater goods
- Vertical clad tiles to dormer

1:100	mm	1000	3000	5000
1:200	mm	5000	8000	
1:500	M	5	15	25
1:1250	M	10	30	50
			70	


The Contractor is to check all dimensions and conditions on site before commencing. Do not scale from this drawing. This drawing remains the copyright of Reid Design Limited



Front Elevation
1 : 100



Side Elevation (from 48 Satinwood Crescent)
1 : 100

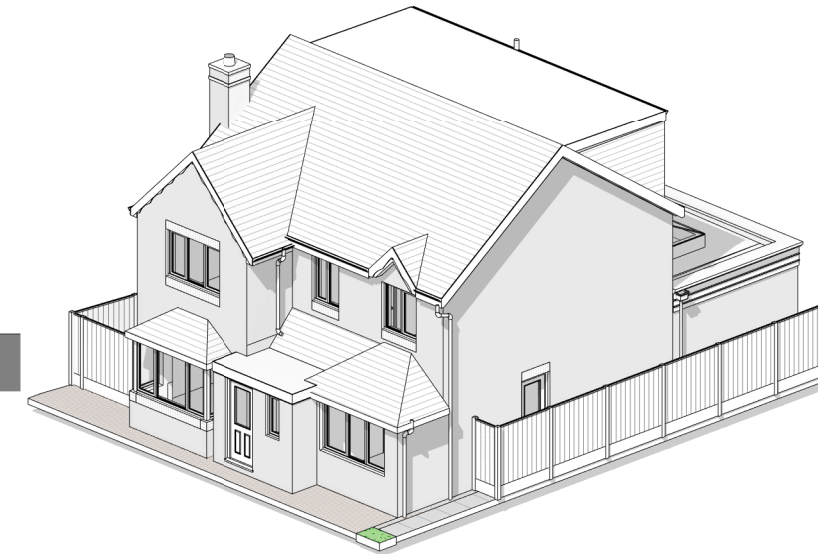


Proposed Front View



Rear Elevation
1 : 100



Side Elevation (from 52 Satinwood Crescent)
1 : 100

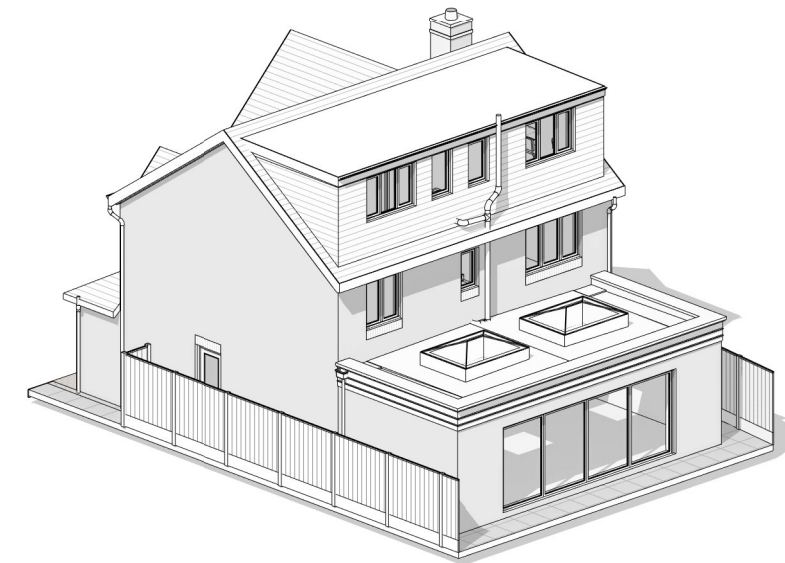

Proposed Rear View



No.	Description	Date
A	Updated to suit Clients comments	13.10.22

PROJECT	50 Satinwood Crescent, Liverpool, L31 1JZ
SHEET	Proposed Elevations

CLIENT			Mr. M. Henry
Date	Project number	Scale (@ A3)	
September 2022	RD-193	1 : 100	
DRAWING NUMBER			REV
PL-105			A