


Notes:  
 This drawing to be read in conjunction with all other relevant consultants drawings. Do not scale from this drawing. In case of discrepancies between drawings or dimensions, issues to be raised prior to any work commencing.

Revisions	
A	SCHHEME REVISED 08.09.22

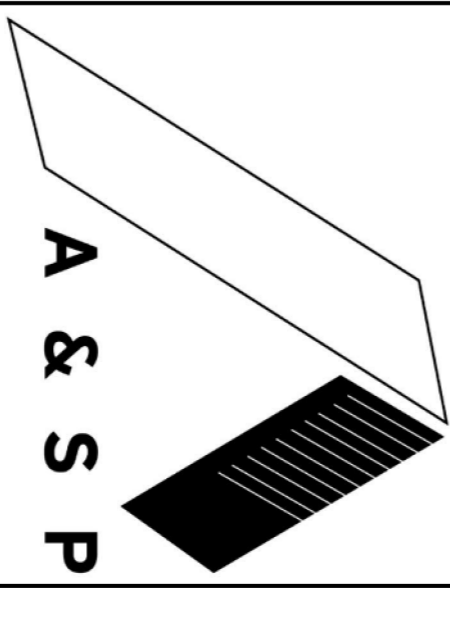

**Architectural & Structural Plans**  
 74 Apsley Crescent  
 Kenton  
 Newcastle upon Tyne  
 NE3 3LD  
 Tel: 07741390460  
 email: p.jordan@ahemail.com


1 BEAL WALK  
 HIGH SHINCLIFFE  
 DURHAM

Project  
 SINGLE STOREY SIDE &  
 REAR EXTENSIONS,  
 INTERNAL WORKS

Drawing  
 PROPOSED SECTIONS

Scales 1:25 @ A1

Drawn RJ  
 Date MAY 2022  
 Drawing No. 22065/03

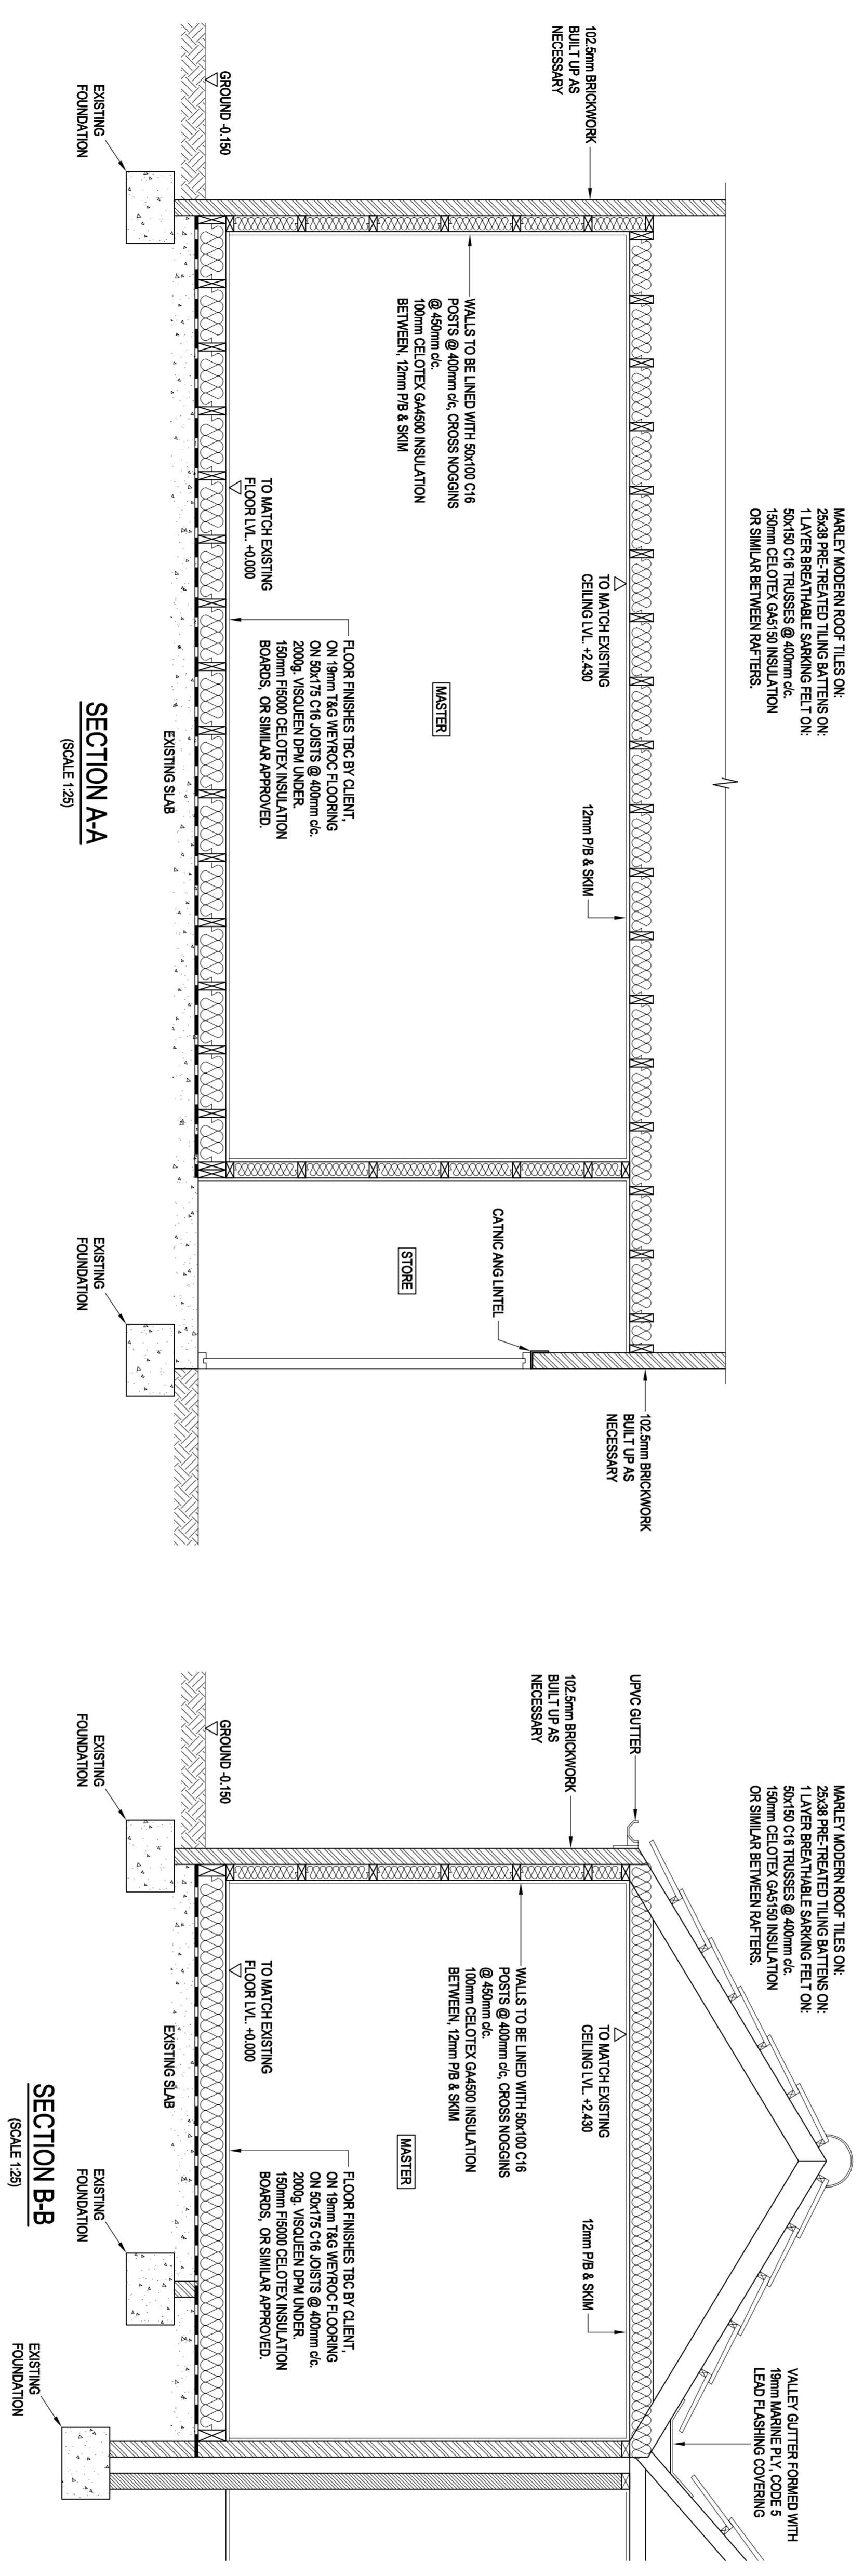

**SECTION A-A**  
 (SCALE 1:25)

**SECTION B-B**  
 (SCALE 1:25)