

REV. NO.	DESCRIPTION TO REVISION	REV. BY	DATE
A			
B			
C			
D			

NOTES:



Telephone +44 (0)1773 790080  
 Email [info@terraeasurement.com](mailto:info@terraeasurement.com)  
 Website [www.terraeasurement.com](http://www.terraeasurement.com)

Survey, Measurement and Specialist Solutions for:  
 Design - Construction - Refurbishment - Urban & Rural Development  
 Rail & Highway Infrastructure - Minerals Industry - Civil Engineering  
 Commercial & Retail - Maritime - Large Scale Fabrication - Heritage

Please follow us on: Twitter, Instagram, Facebook and LinkedIn


CLIENT: **STEPHENSON RURAL**


PROJECT: **THE YEWS  
 STAMFORD BRIDGE ROAD A166  
 DUNNINGTON  
 YO19 5LQ**

TITLE: **TOPOGRAPHICAL SURVEY  
 SHEET 1 OF 2**

DATE: **SEPTEMBER 2020**

GRID: ORDNANCE SURVEY	LEVEL: ORDNANCE SURVEY	DATA TYPE: 2D	OTHER DATA AVAILABLE: 3D GRID: YES 3D GROUND MODEL: YES POINT CLOUD: YES SECTION: YES CUT & FILL ANALYSIS: YES
DRAWN BY: JP	SCALE @ A0: 1:200	PROJECT NO.: 3150	DRAWING NAME: 3150_STEPHENSON_DUNNINGTON_TOPO

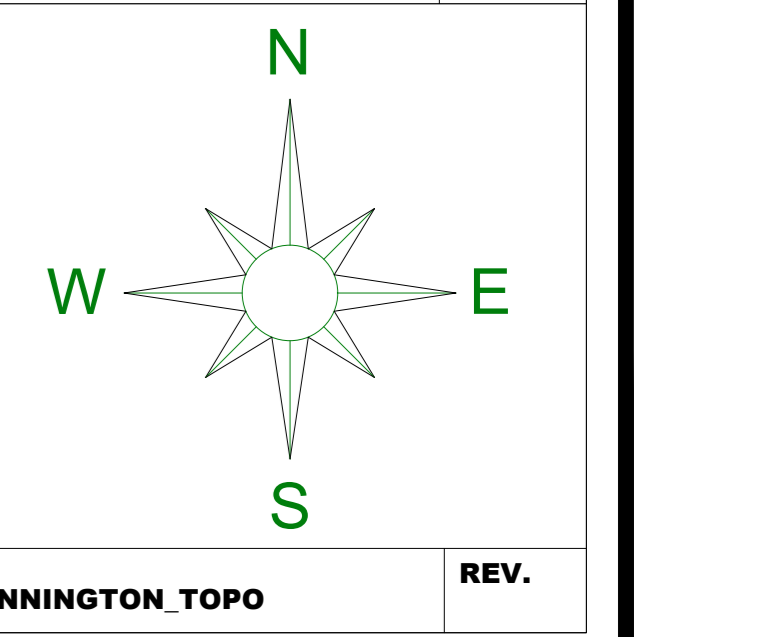

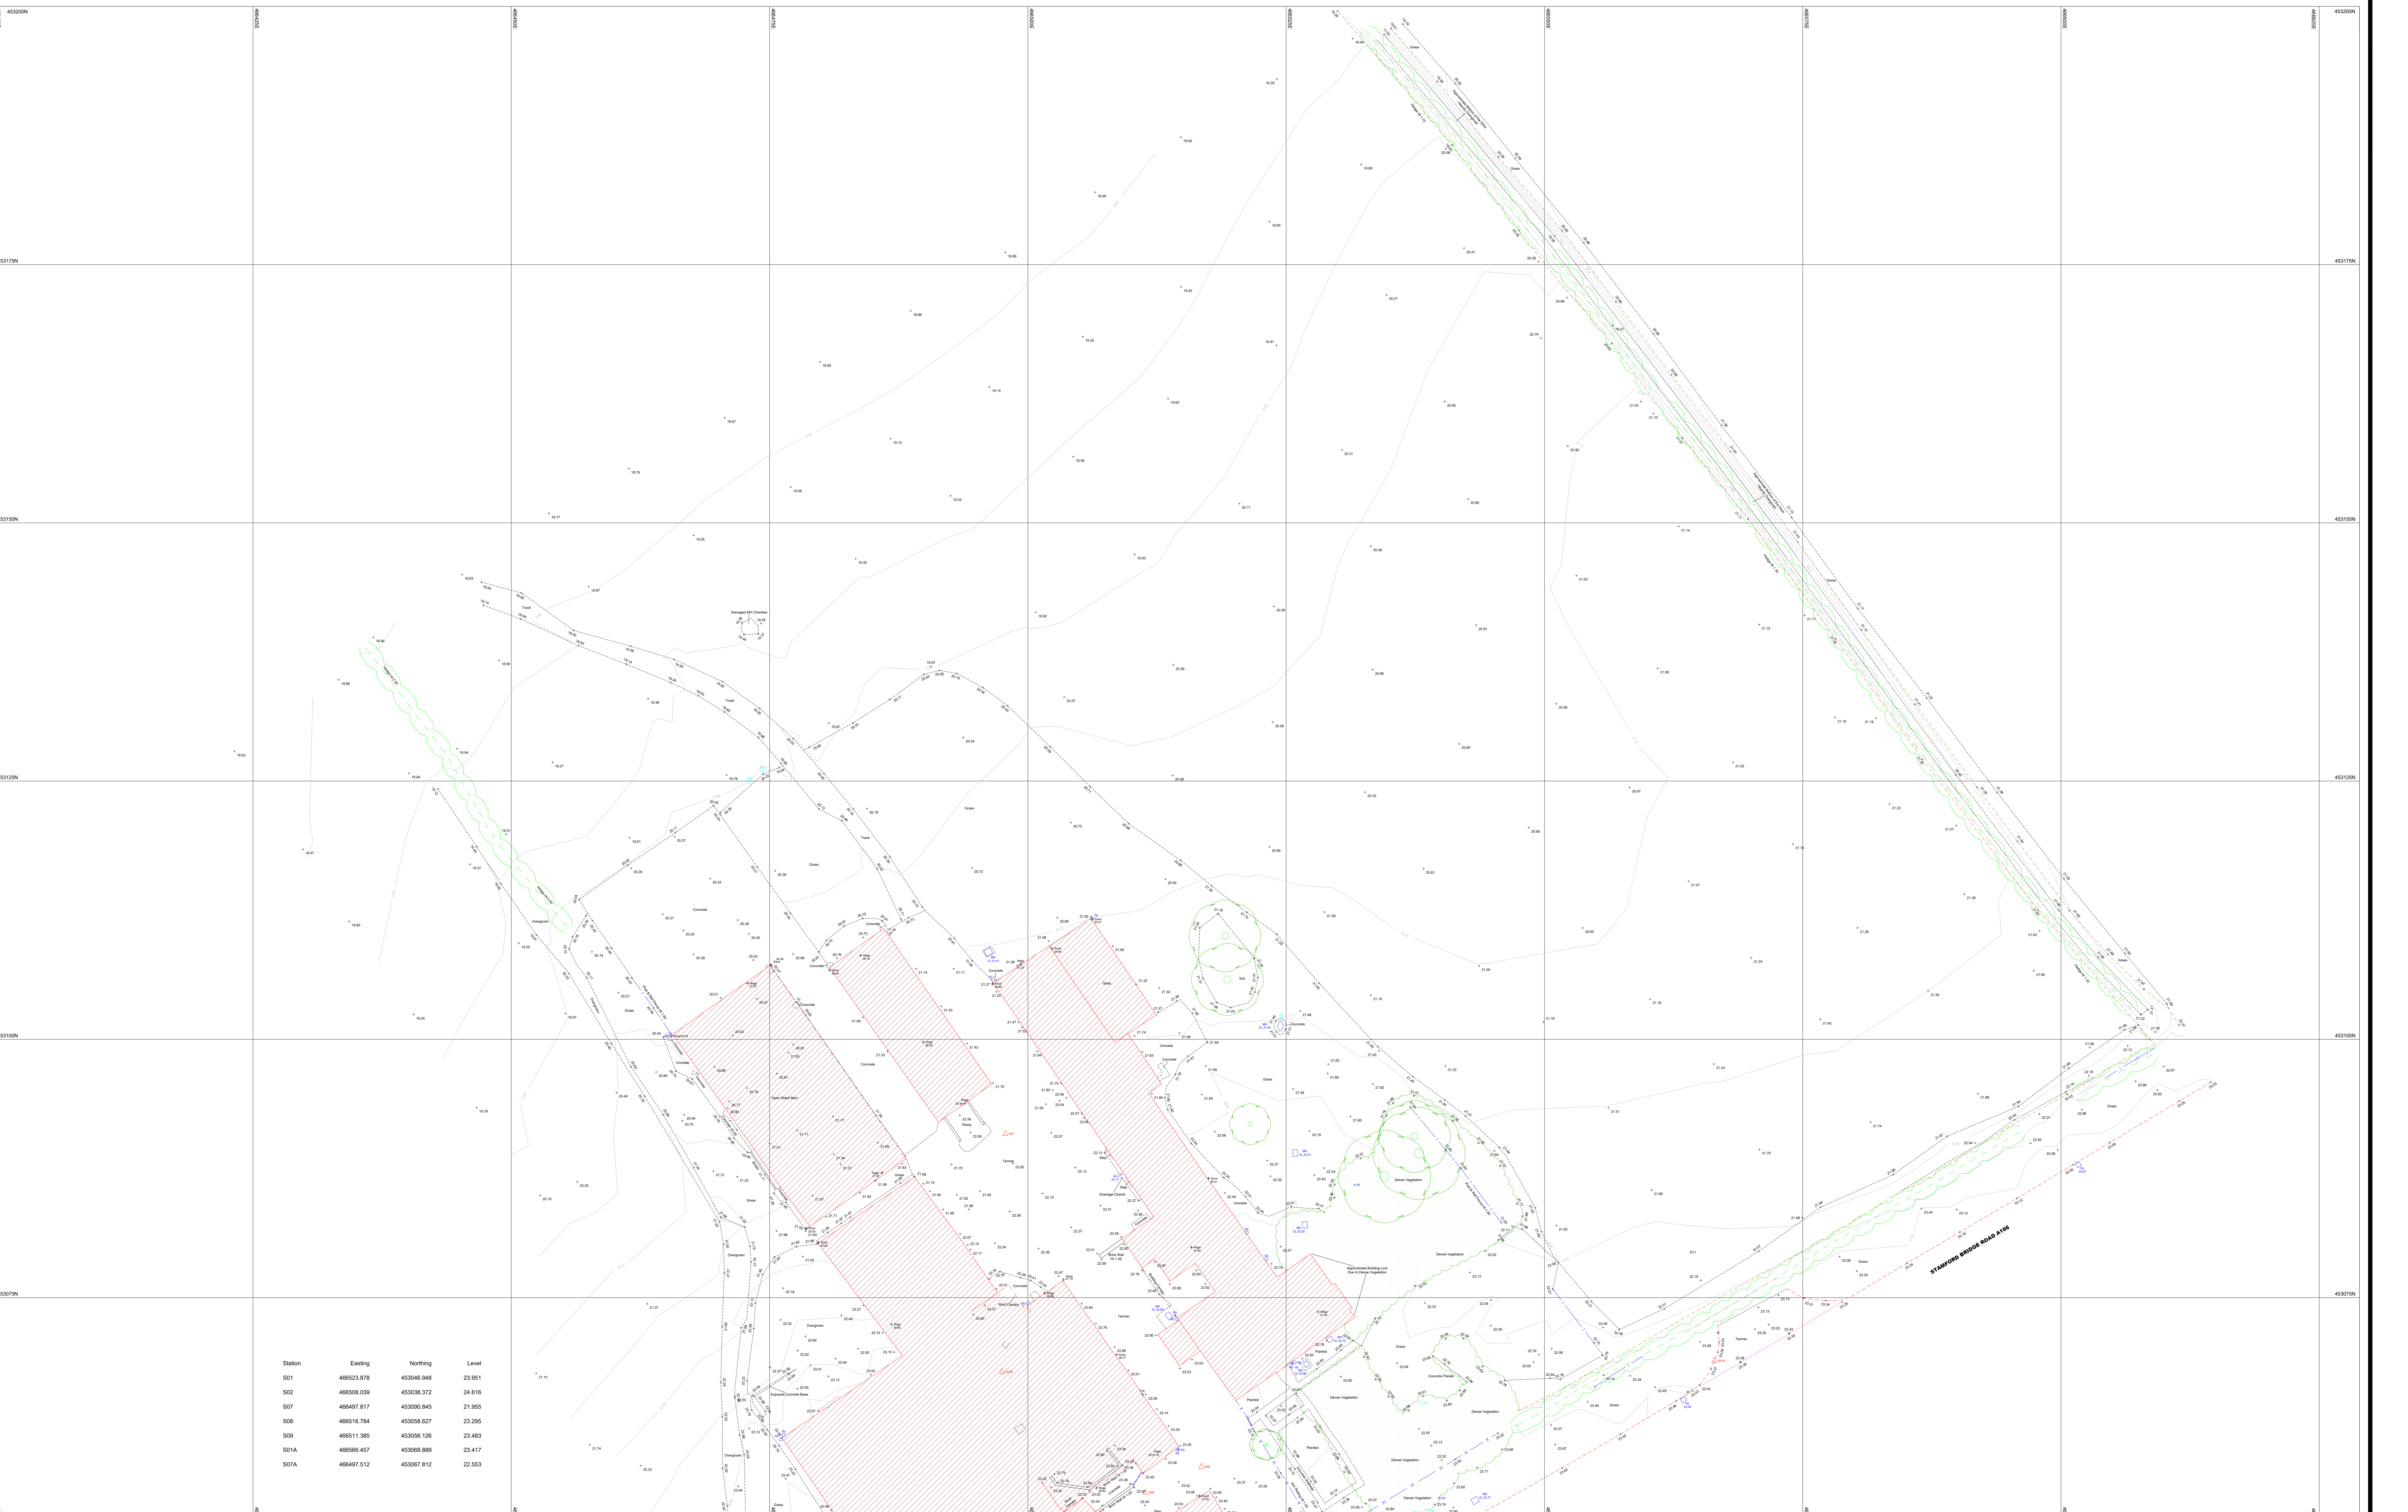

Station	Easting	Northing	Level
S01	46523.878	453048.948	23.951
S02	46508.039	453038.372	24.616
S07	465497.817	453090.845	21.955
S08	46516.784	453058.627	23.295
S09	46511.385	453056.126	23.483
S01A	46556.457	453068.889	23.417
S07A	465497.512	453067.812	22.553

REV. NO.	DESCRIPTION TO REVISION	REV. BY	DATE
A			
B			
C			
D			

NOTES:



**TERRA MEASUREMENT**  
3D SURVEY AND MEASUREMENT SPECIALISTS

Telephone +44 (0)1773 790080  
 Email [info@terraeasurement.com](mailto:info@terraeasurement.com)  
 Website [www.terraeasurement.com](http://www.terraeasurement.com)

Survey, Measurement and Specialist Solutions for:  
 Design - Construction - Refurbishment - Urban & Rural Development  
 Rail & Highway Infrastructure - Minerals Industry - Civil Engineering  
 Commercial & Retail - Maritime - Large Scale Fabrication - Heritage

Please follow us on: Twitter, Instagram, Facebook and LinkedIn


CLIENT: **STEPHENSON RURAL**

PROJECT: **THE YEWS  
STAMFORD BRIDGE ROAD A166  
DUNNINGTON  
YO19 5LQ**

TITLE: **TOPOGRAPHICAL SURVEY  
SHEET 2 OF 2**

DATE: **SEPTEMBER 2020**

GRID: ORDNANCE SURVEY	LEVEL: ORDNANCE SURVEY	DATA TYPE: 2D	OTHER DATA AVAILABLE: 3D ASAP: YES 3D GROUND MODEL: YES POINT CLOUD: YES SECTION: YES CUT & FILL ANALYSIS: YES
DRAWN BY: JP	SCALE @ AO: 1:200	PROJECT NO.: 3150	DRAWING NAME: 3150_STEPHENSON_DUNNINGTON_TOPO

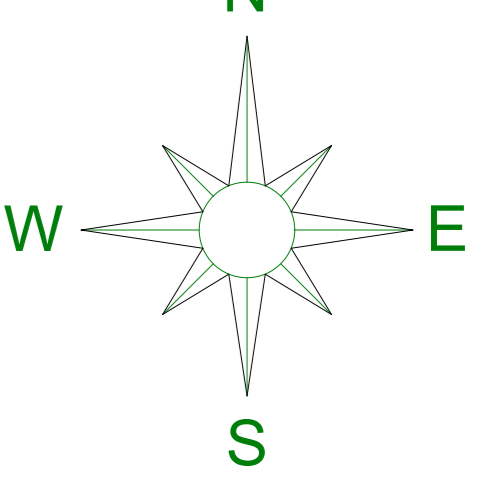

REV.