


Front and Rear Elevations

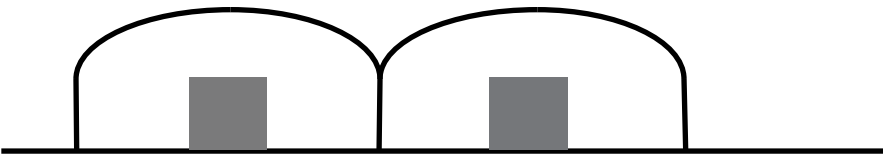


10 m



Scale 1:20

Side Elevation

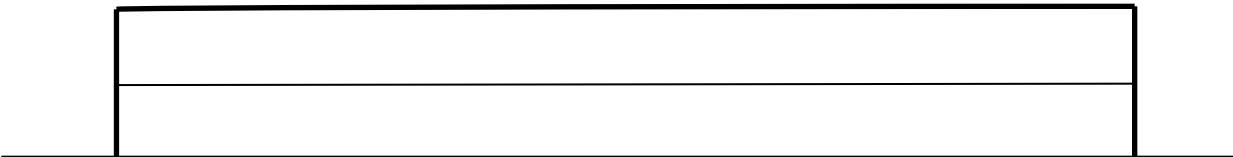

Front

Rear



From above

