



Solar PV panels and frames mounted on new hard standing

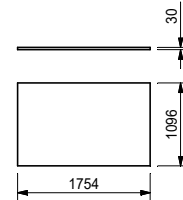

Individual Panel Dimensions

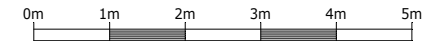

PLAN VIEW



SOUTH-WEST ELEVATION



SOUTH-EAST ELEVATION

IF IN DOUBT PLEASE CALL THE SPECIALIST INSTALLATION DIVISION ON 01284 812060.

WRITTEN DIMENSIONS TO BE USED ONLY.

THIS DRAWING IS THE PROPERTY OF THURLOW NUNN STANDEN LTD. AND TOGETHER WITH THE DETAILS SHOWN MUST NOT BE COMMUNICATED TO, PASSED ON TO ANY THIRD PARTY WITHOUT THE RECEIPT OF WRITTEN PERMISSION.

DO NOT COPY UNLESS AUTHORISED.

TITLE:

Proposed Solar P.V. Panels at:-
Old Gardens Cottage, Coopers Lane
Bury St Edmunds, Suffolk. IP29 5LY

**GROUND MOUNTED
PV ARRAY LAYOUT**

CLIENT:

**JAMES THURLOW
OLD GARDENS COTTAGE
COOPERS LANE
BURY ST EDMUNDS
SUFFOLK
IP29 5LY**

Thurlow Nunn Standen Ltd.
Specialist Installations Division

3B & 7A, Rosemary House,
Lanwades Busuiness Park
Kennett, Newmarket,
Suffolk, CB8 7PN.

Tel : 01284 812060
E-mail : sid@tnsgroup.co.uk



SCALE:

1:100

SHEET:

A4

DRAWN BY:

Stephen C Powell

AMENDED BY:

SALES ORDER No:

:

DATE:

October 2022

DRAWING No:

SW-2220:
04: 02

ISSUE:

P0