

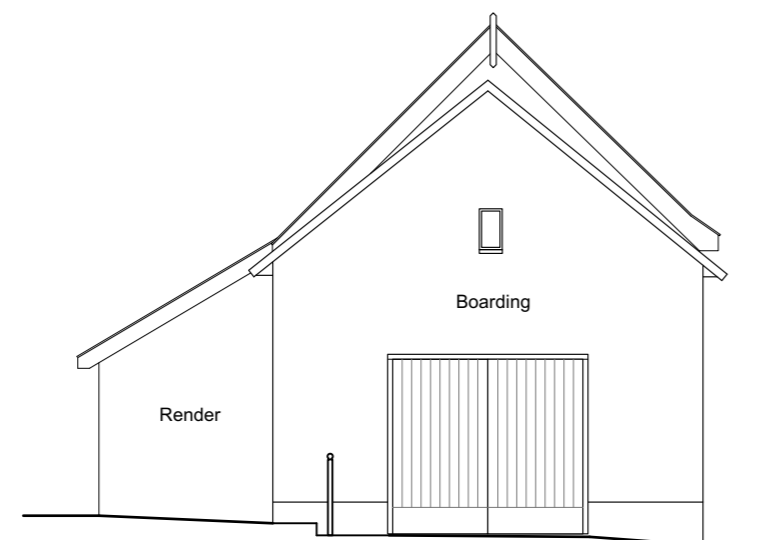



Existing Outbuilding (East) Elevation  
Scale 1:100 @ A1

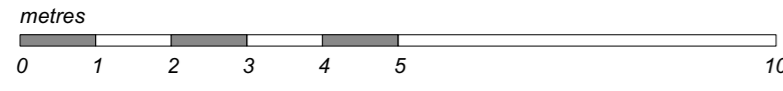


Existing Outbuilding (South) Elevation  
Scale 1:100 @ A1

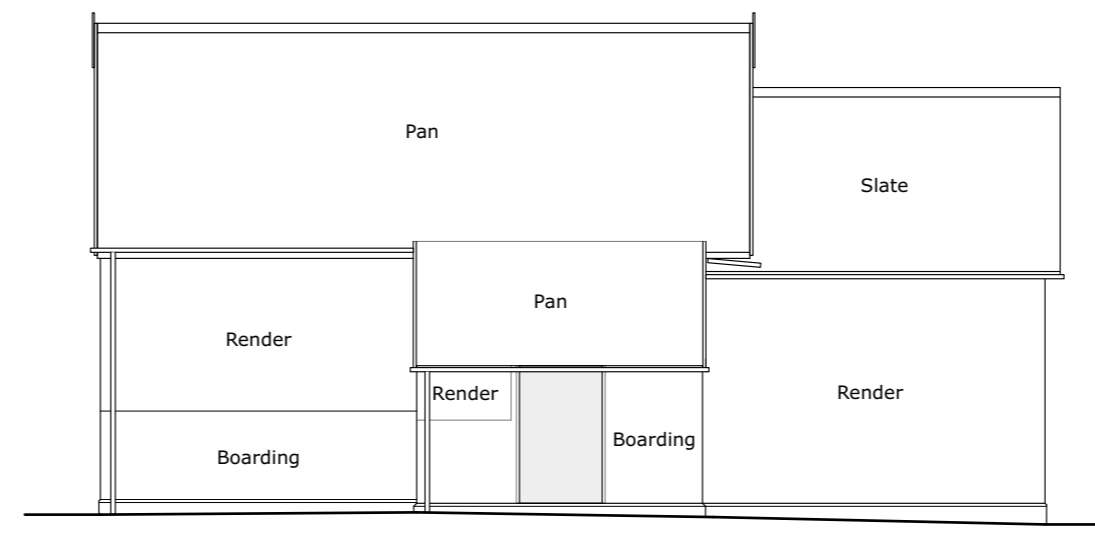


Existing Outbuilding (West) Elevation  
Scale 1:100 @ A1

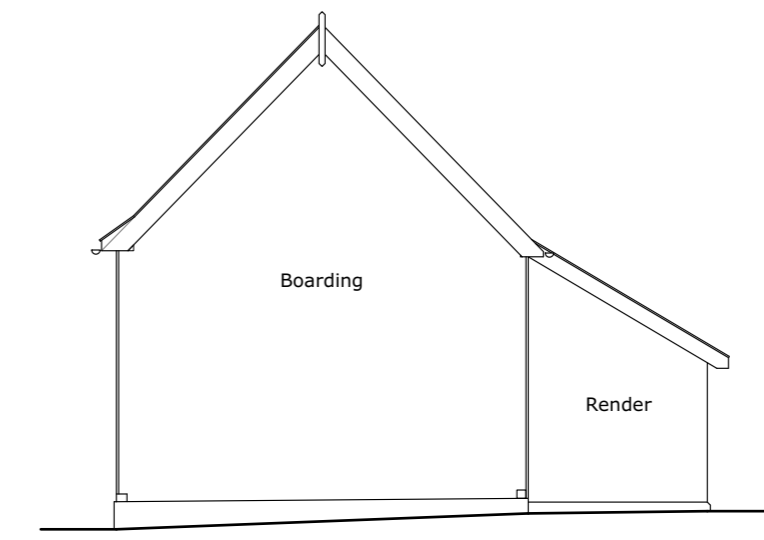


Existing Outbuilding (North) Elevation  
Scale 1:100 @ A1

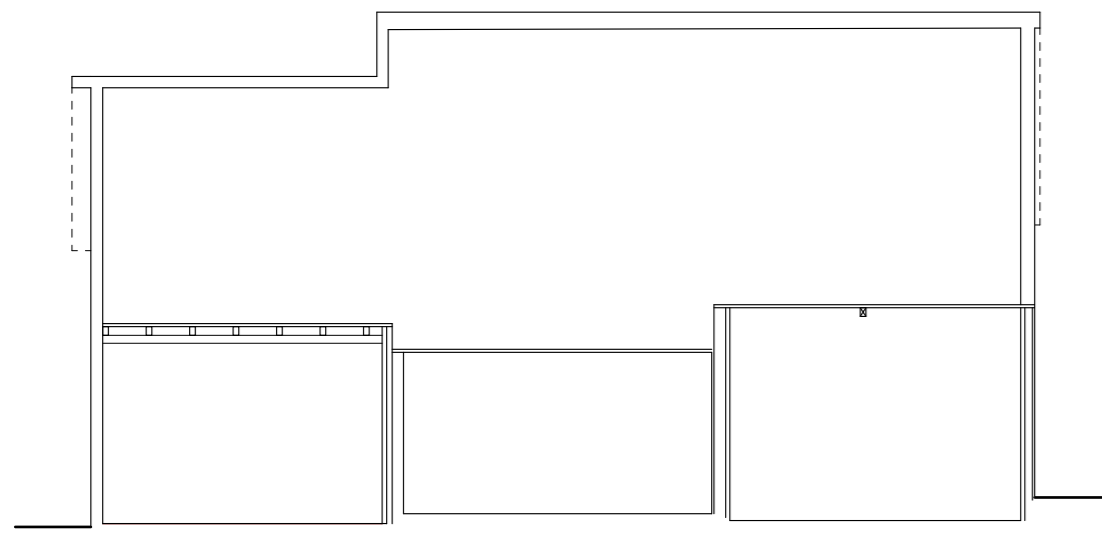


Section A - A  
Scale 1:100 @ A1

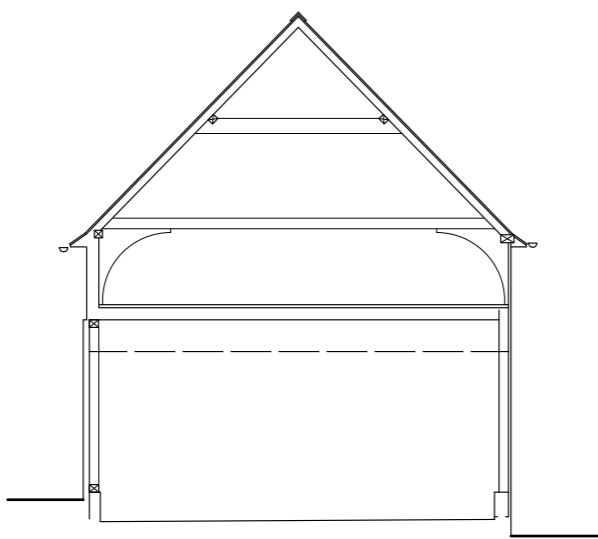

Section B - B  
Scale 1:100 @ A1

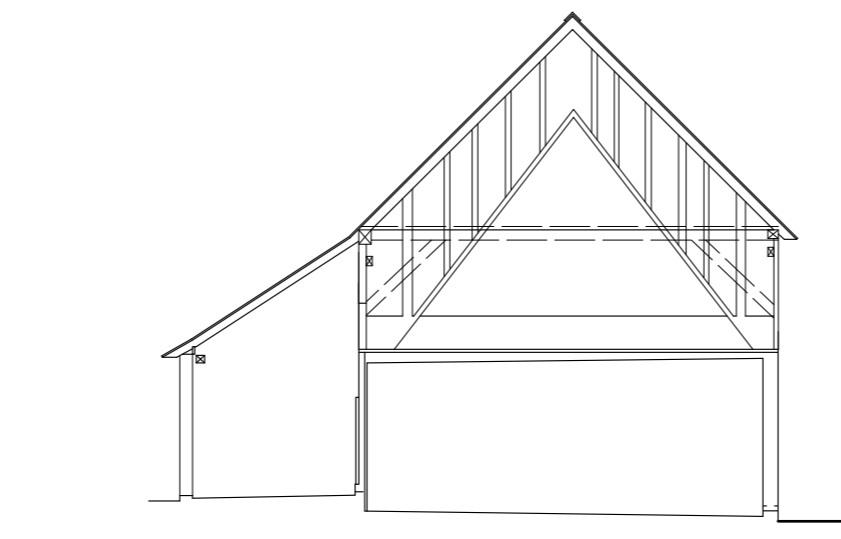


Section C - C  
Scale 1:100 @ A1

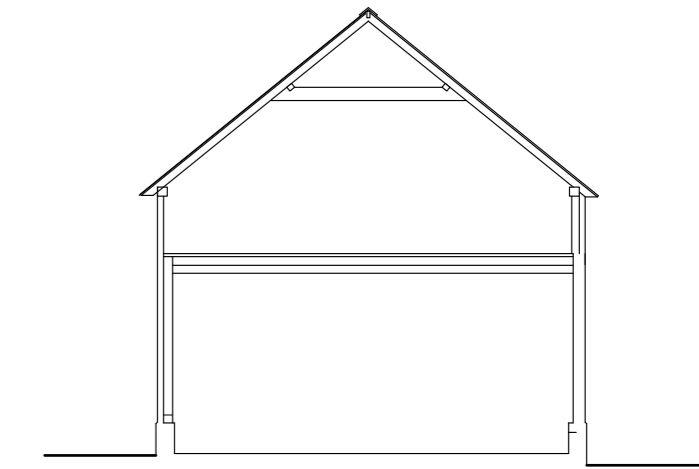


Section D - D  
Scale 1:100 @ A1



Existing Dwelling Front (South) Elevation  
Scale 1:100 @ A1

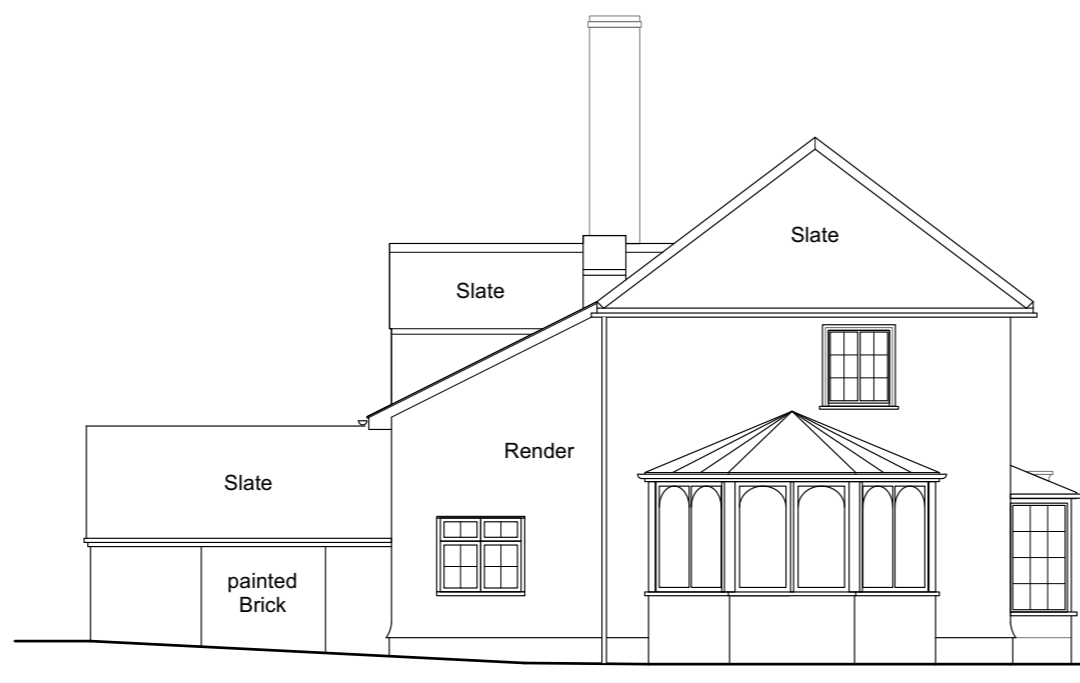


Existing Dwelling Side (West) Elevation  
Scale 1:100 @ A1

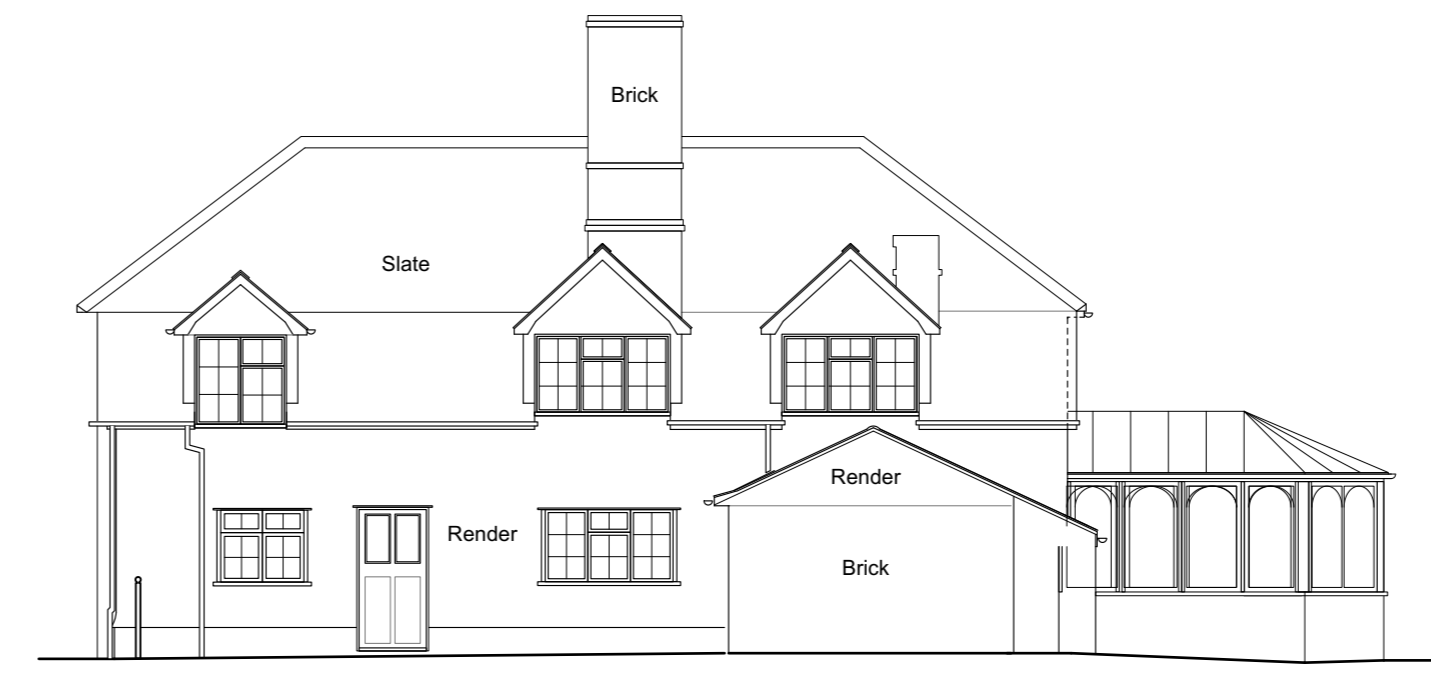


Existing Dwelling Rear (North) Elevation  
Scale 1:100 @ A1




Existing Dwelling Side (East) Elevation  
Scale 1:100 @ A1

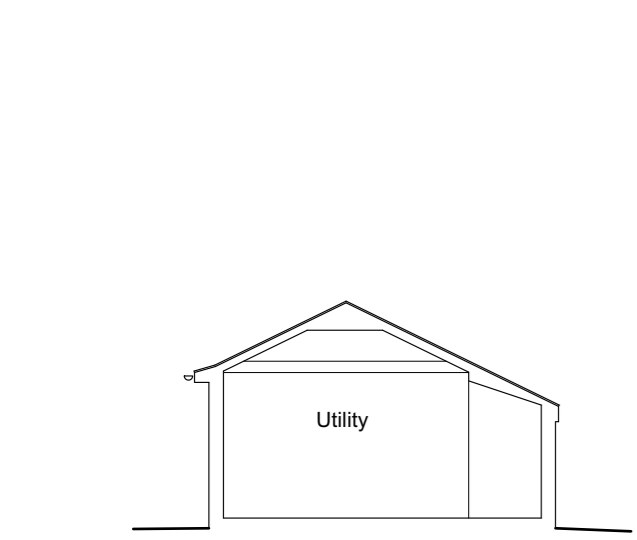

Section E - E  
Scale 1:100 @ A1

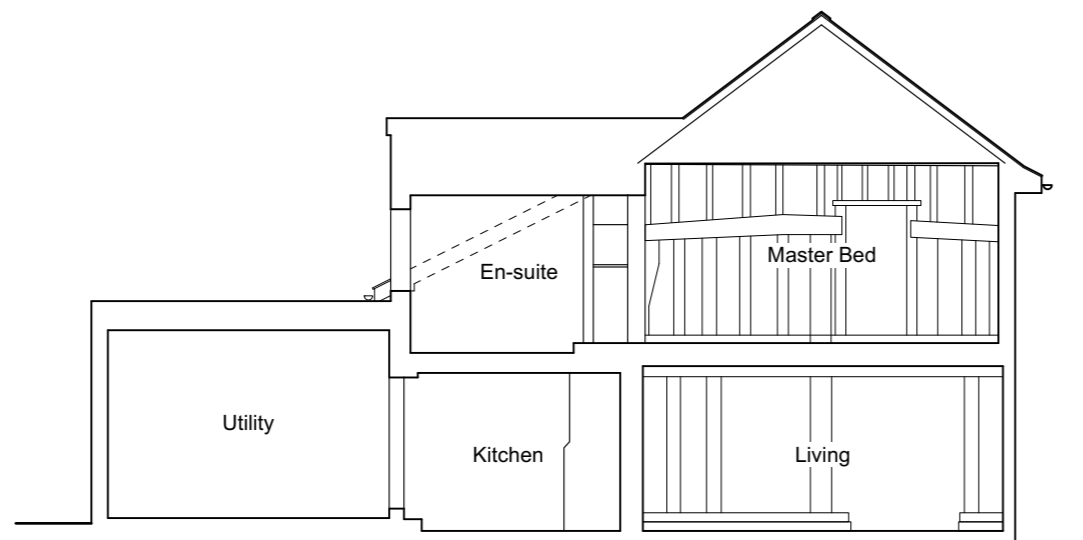

Section F - F  
Scale 1:100 @ A1

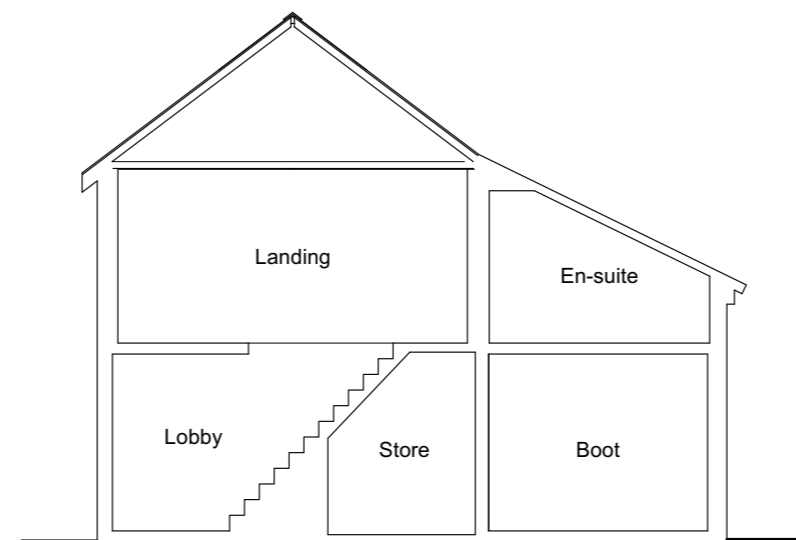

Section G - G  
Scale 1:100 @ A1

Contractor is responsible for all setting out and must check dimensions on site before work is put in hand. Written dimensions only to be taken, this drawing must not be scaled. JAP Architects to be immediately notified of suspected omissions or discrepancies. ©

Revisions		Revisions	

Revisions		Revisions	

**J.A.P. Architects**  
Market Hill, Clare, Suffolk CO10 8NN  
T: 01787 279490  
E: enquiries@japarchitects.co.uk  
W: www.japarchitects.co.uk

J.A.P. Architects  
RIBA

Project	Alterations at Hill House, Denston		
Title	Existing Sections & Elevations		
Scale	1:100 @ A1	Date	April 2022
Drawing No.	<b>22002-03</b>		Revisions