




EAST ELEVATION  
PROPOSED

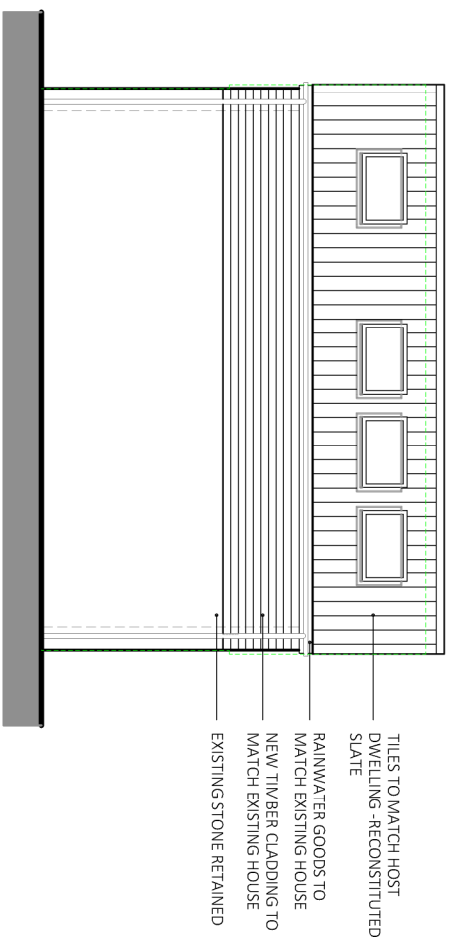


NORTH ELEVATION  
PROPOSED

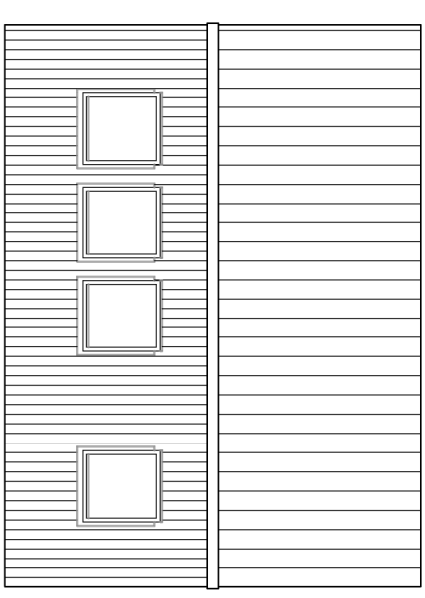


ROOF PLAN  
PROPOSED

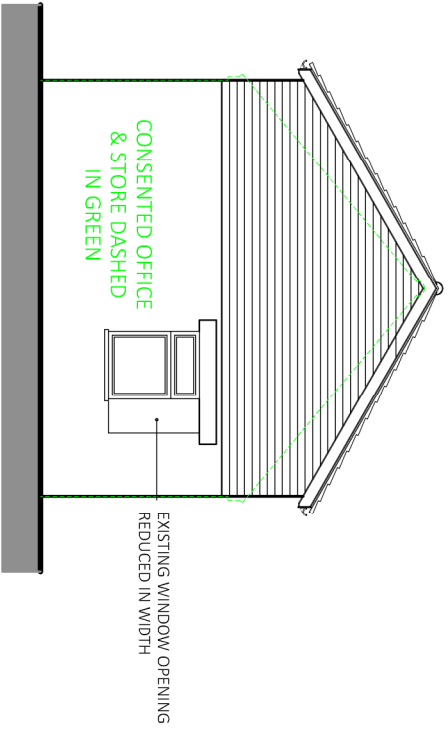


WEST ELEVATION  
PROPOSED

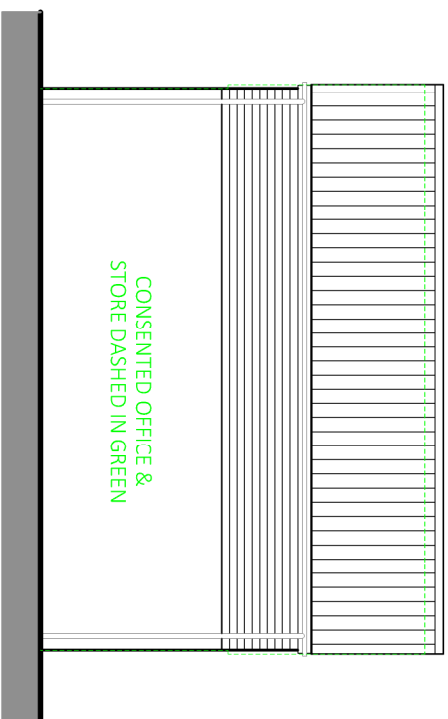


SOUTH ELEVATION  
PROPOSED

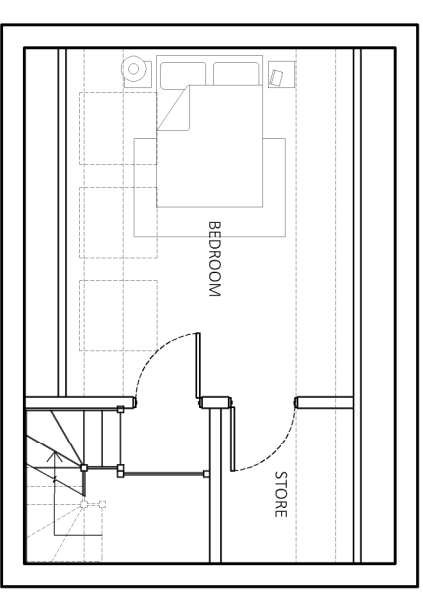

ROOF VOID PLAN  
PROPOSED

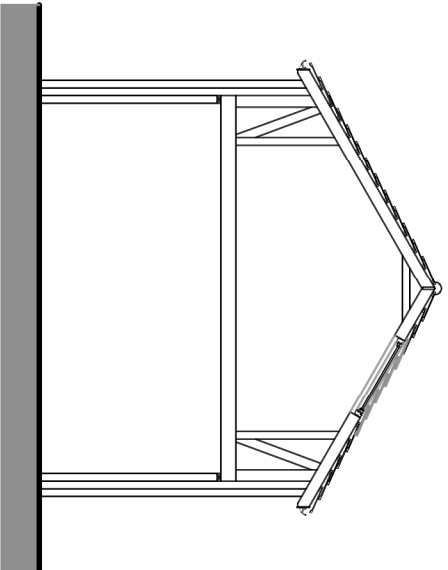

TYPICAL SECTION  
PROPOSED

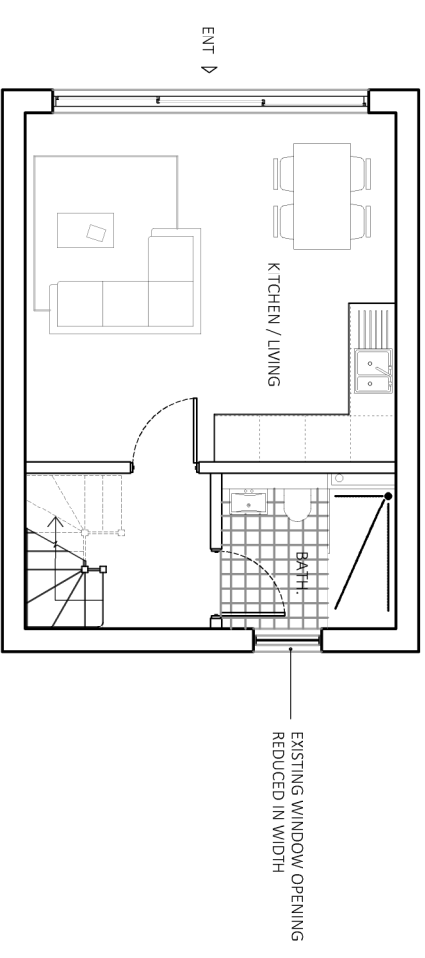

GF PLAN  
PROPOSED

Rev Date Details

Project Stage Drawing Rev Status  
0167 3 221 A PLANNING

Scale 1:100  
Size A3 L  
Drawn CJ  
Check -  
Creation



**01 SPRINGFIELD**  
NORTON ST PHILIP, BATH  
PROPOSED GARAGE PLANS & ELEVATIONS