


REVISIONS				
ZONE	REV	DESCRIPTION	Date	APPROVED


251500 mN + + 251500 mN

251450 mN + + 251450 mN

251400 mN + + 251400 mN

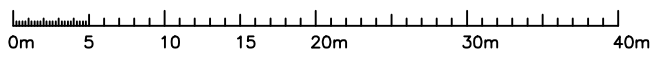

- LEGEND**
- SP Sign Post
 - TP Telegraph Pole
 - EP Electricity Pole
 - LP Lamp Post
 - RS Road Sign
 - GV Gas Valve
 - BT Telecom
 - G Gully
 - FH Fire Hydrant
 - SV Stop Valve
 - IC Inspection Chamber

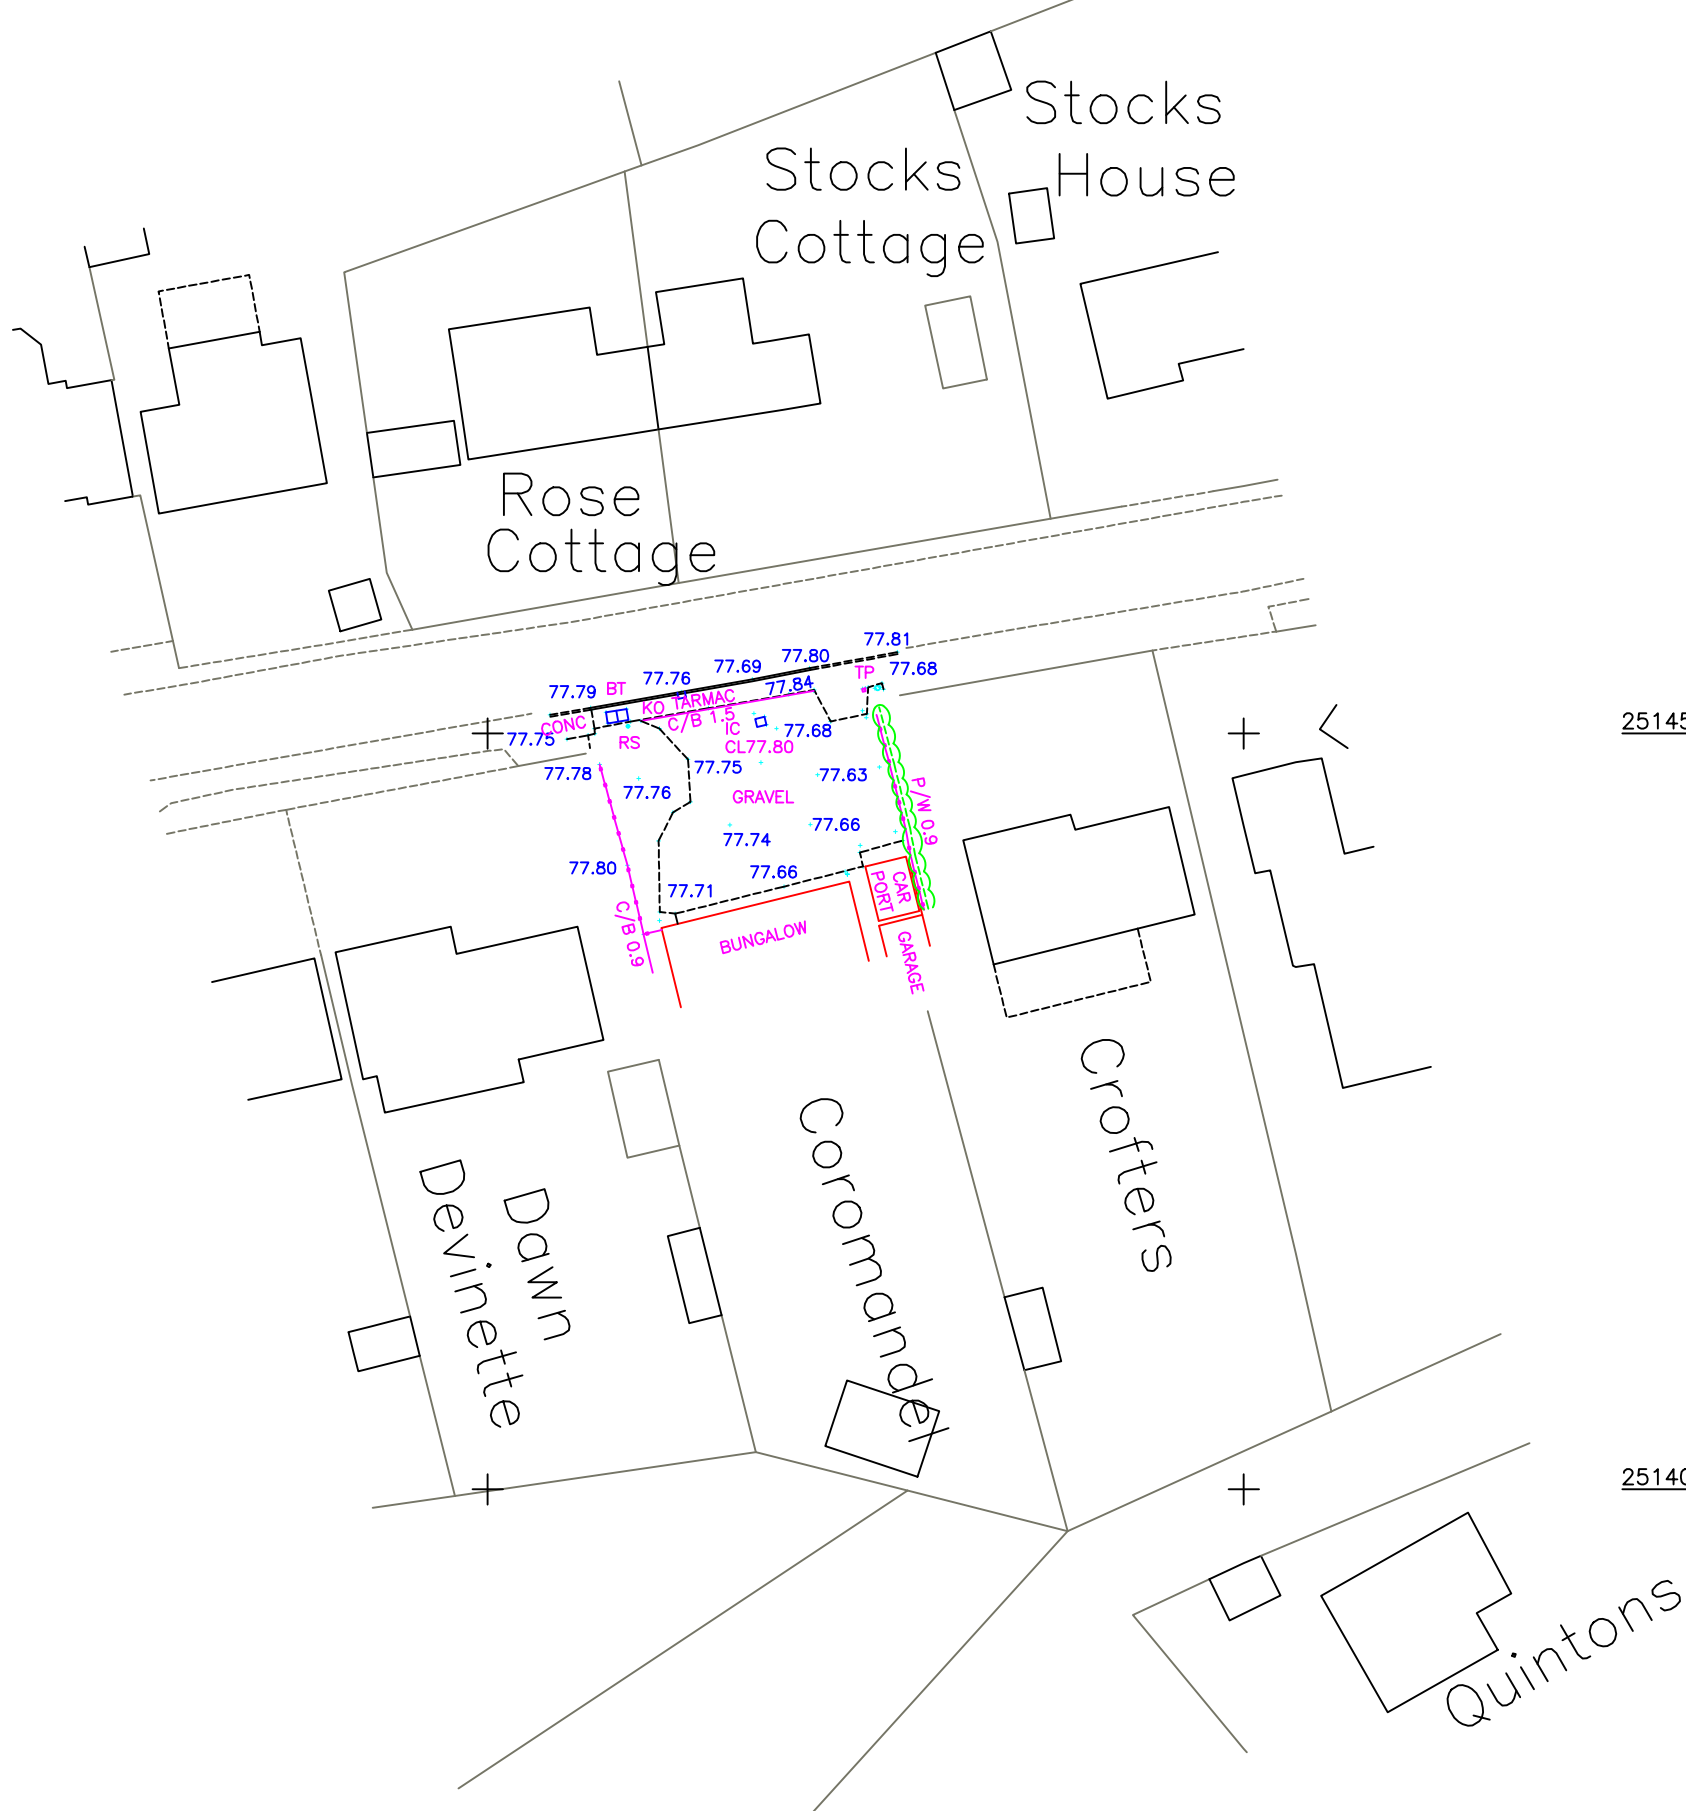

604950 mE

605000 mE

Sterling Surveys

Brookfield Place
 Low Street
 Glemsford
 Suffolk
 CO10 7QF
 Phone: 01787 280325
 Mobile: 07989 581290
 Fax: 07050 650887
 E-mail: pw@sterling-surveys.com
 www.sterling-surveys.com

Peter Whitney
 Land Surveying
 Site Engineering

STOUR VALLEY OAK

TOPOGRAPHIC SURVEY AT LOWER FARM ROAD, RINGSHALL
 EXISTING LAYOUT
 SURVEY RELATED TO OS NATIONAL GRID (OSTN15)

SIZE	Date	DWG NO.	REV
A3	OCT 2022	2188-1	

Scale 1:500@A3 Drawn by PW Sheet