





**STOUR
VALLEY
OAK** EST 2013

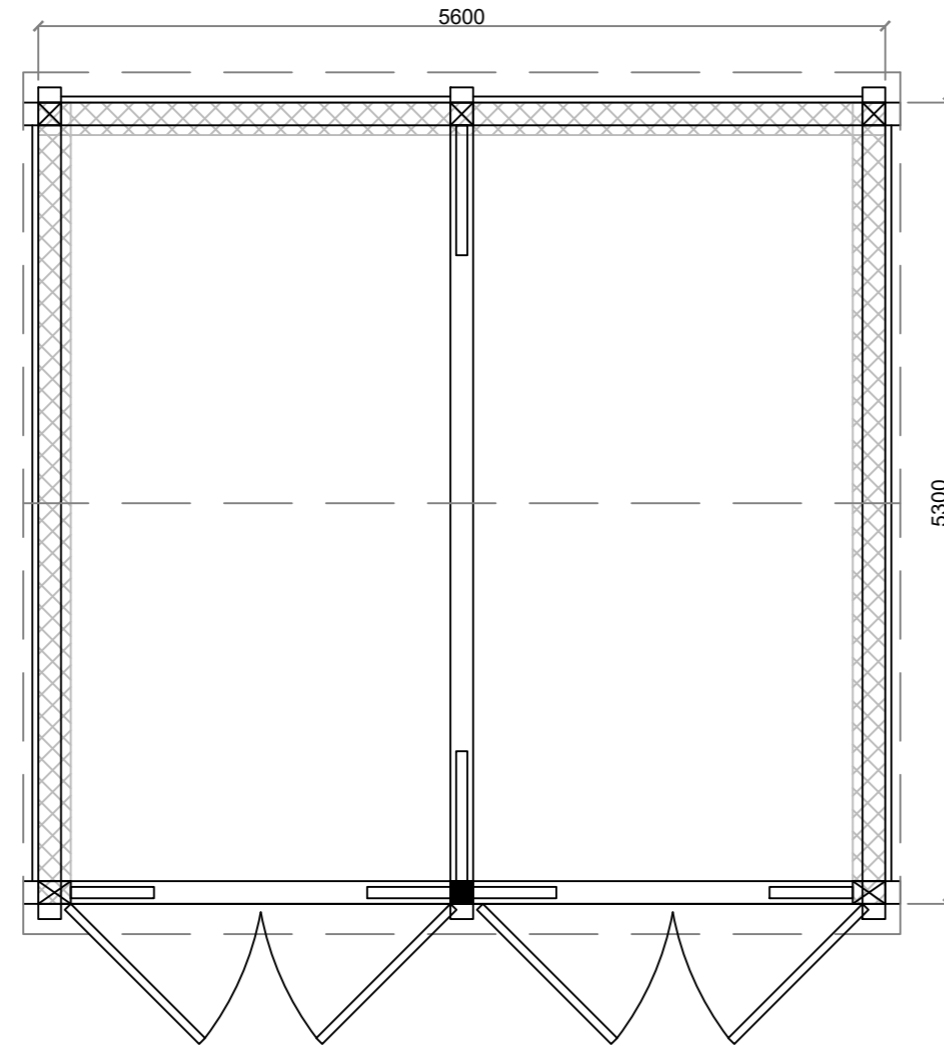


Floor / Frame Plan

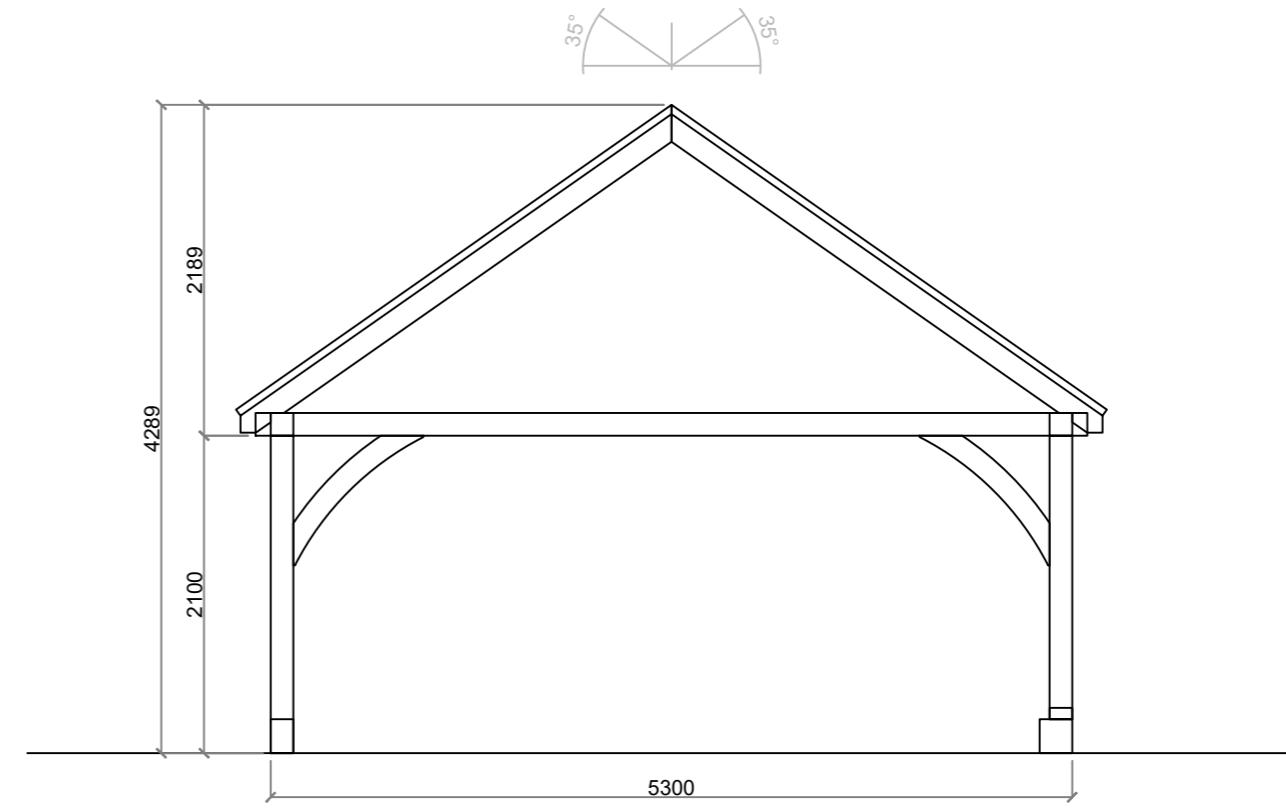


Section


Slate tile roof covering

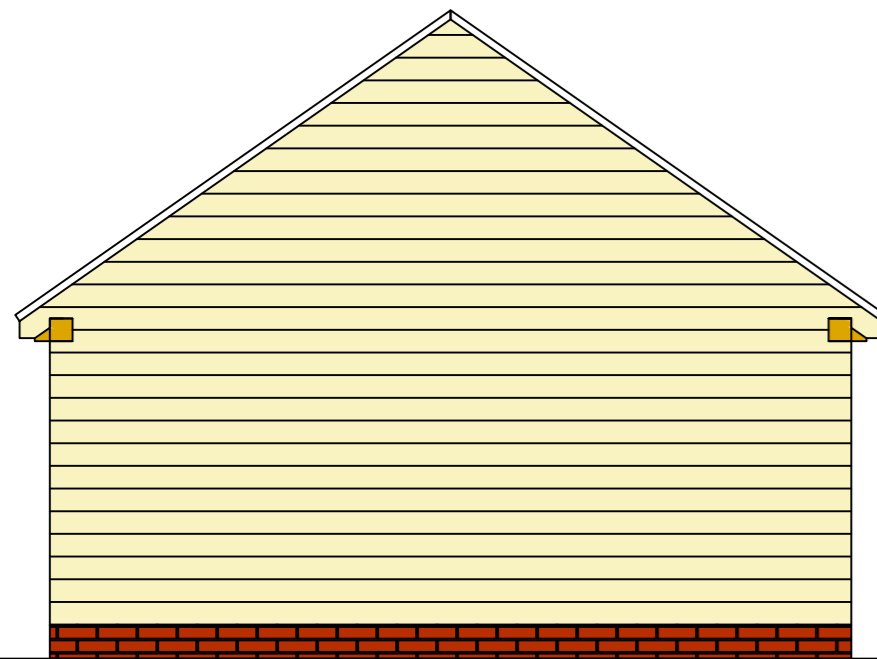


Left Elevation

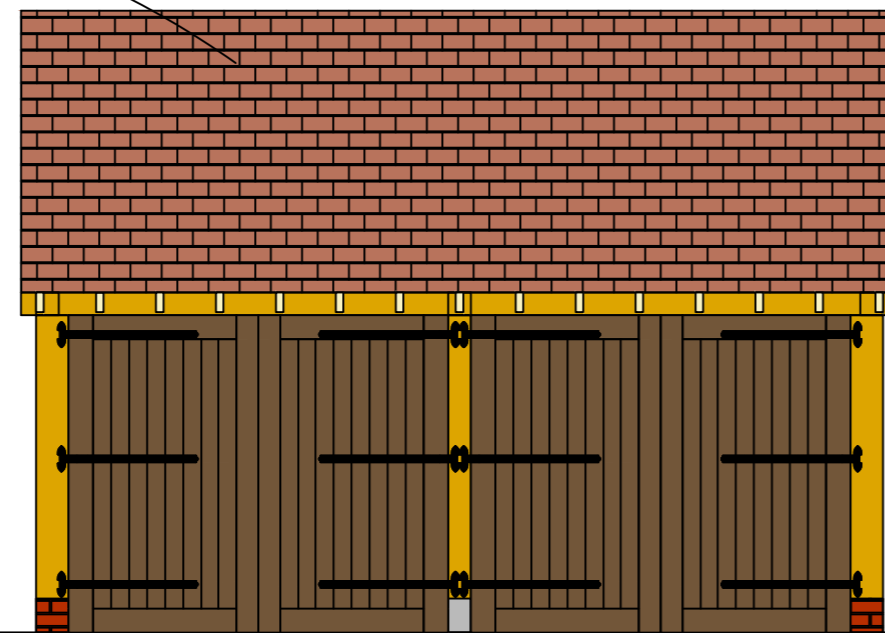


Front Elevation

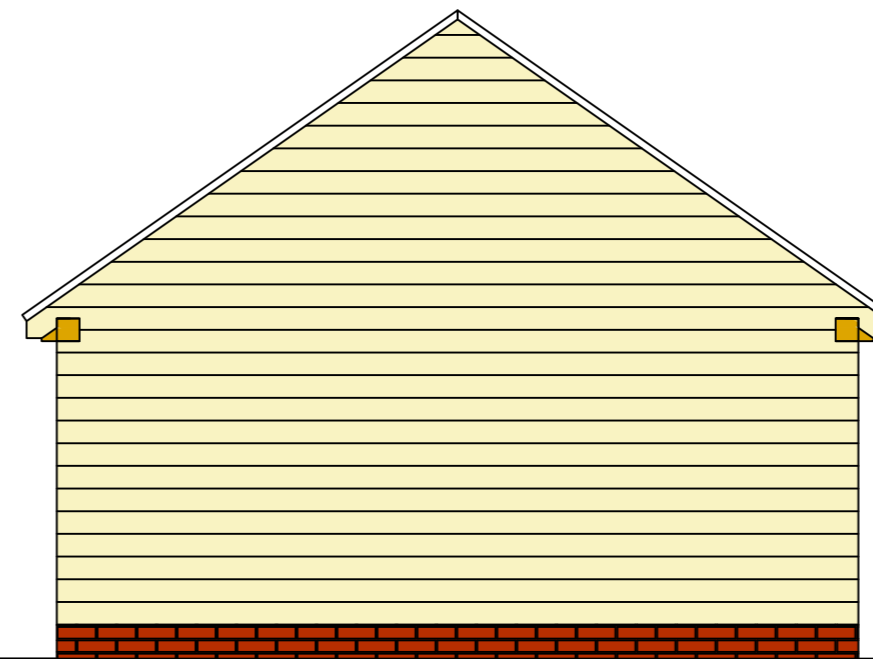

Right Elevation

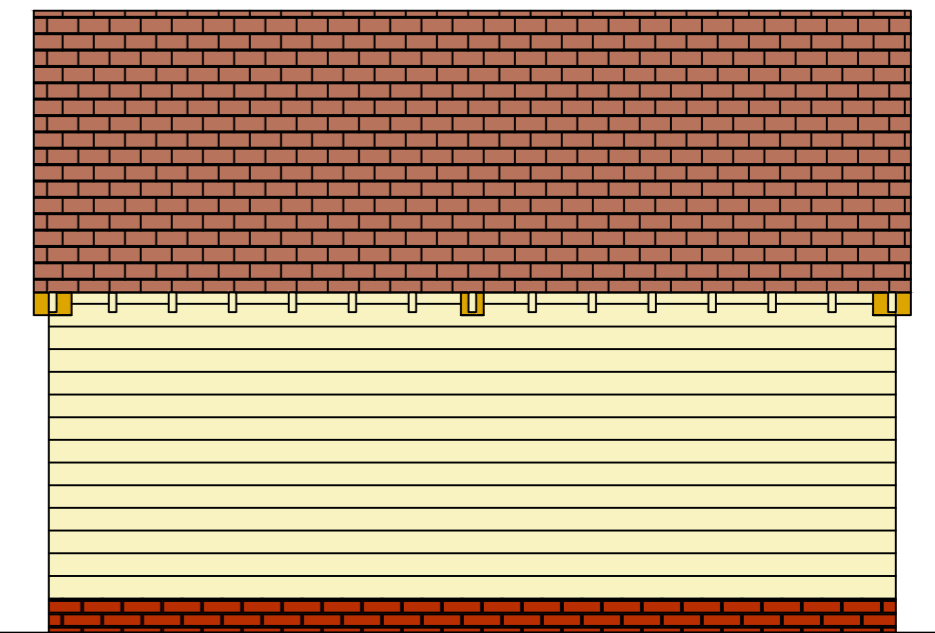

Rear Elevation

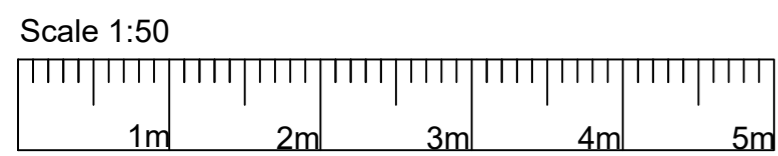

Scale 1:50

Contact:	Range:	Revision date:	Revision:	Plan No: 001
	Model: Bespoke	Scale: As shown @ A2		Date: 02/11/2022