

DG1 (opens inwards)

WINDOW SCHEDULE - No.1 FRODESLEY HOUSE FARM BARNS


Dimensions (wxh in mm) CD/EF/CC 2600 x 1900


- all dimensions are approximate and should be confirmed on site. - all glazing to conform to part L of the Building Regulations by achieving a

U value of 1.8. This will consist of 24mm double glazed units.

- the glazing in doors should be safety glazing up to 1500mm above floor level, while the glazing in other areas should be safety glazing up to 800mm above floor level. Glazing in panels within 300mm of doors should also be in safety glass.

- DG1 to open inwards. The door is to close against a fillet which should be directly fixed to the existing wall plate, and I have shown a water bar at the bar rather than a threshold, due to the limited height available. These options should be discussed and explained to the client by the joiner.

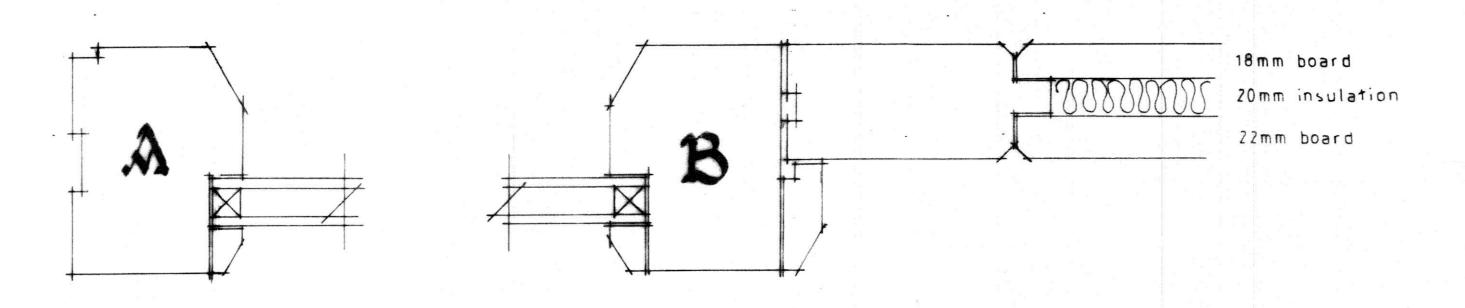

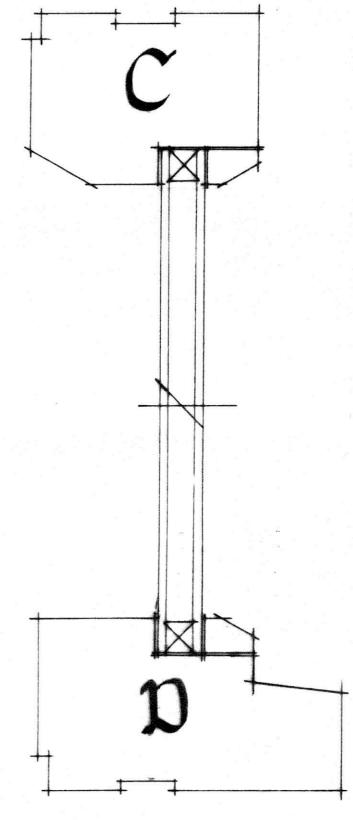

No.1 FRODESLEY HOUSE FARM BARNS.

DXVIII+8