




Hardie Plank Composite Weather Boards
Example shades - final colour to be agreed.



Front (SSE)



Lifestiles Ashvale Restoration Clay Pantiles to Houses

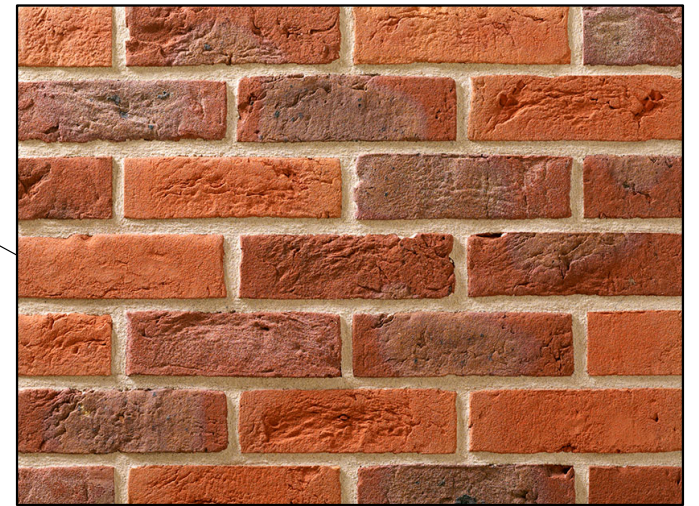

Traditional Brick & Stone Aldwick Blend

Materials Schedule

- Walls - Brick
 - Traditional Brick & Stone - Aldwick Blend.
 - Radial brick arches in matching brick
 - Chimmney stack in same brick.
 - Pale white/cream mortar.
 - Red clay chimney pots.
- Walls - Render
 - Painted Pale coloured render (final colour to be agreed).
- Pitched Roofs
 - Lifestiles Ashvale Restoration Clay Pantiles
 - Round ridge tiles to blend.
- Windows
 - Timber Flush Casements painted.
 - Lead clad pent boards above window heads with oak brackets
 - Oak fascia and brackets to cantilevered gable end.
- Rainwater Goods
 - Black round uPVC,

PLOT 4

Contractor is responsible for all setting out and must check dimensions on site before work is put in hand.

Written dimensions only to be taken, this drawing must not be scaled.

JAP Architects to be immediately notified of suspected omissions or discrepancies.

©

Revisions

No.	Description	Date

Revisions

No.	Description	Date

J.A.P. Architects

MARKET HILL, CLARE, SUDBURY, SUFFOLK, CO10 8NN

Telephone: (01787) 279490 - Email: enquiries@japarchitects.co.uk

Website: www.japarchitects.co.uk

J.A.P. Architects



RIBA

Project RESIDENTIAL DEVELOPMENT AT LAND WEST OF "ROSEMARY", CHURCH ROAD, STOWUPLAND FOR WILLOW WALK HOMES LTD.

Title PLOT 4 : PROPOSED MATERIALS

Scale N/A Date NOV 2022 Revisions

Drawing No. 22023-52

--	--	--	--	--