




PROPOSED FLOOR PLAN

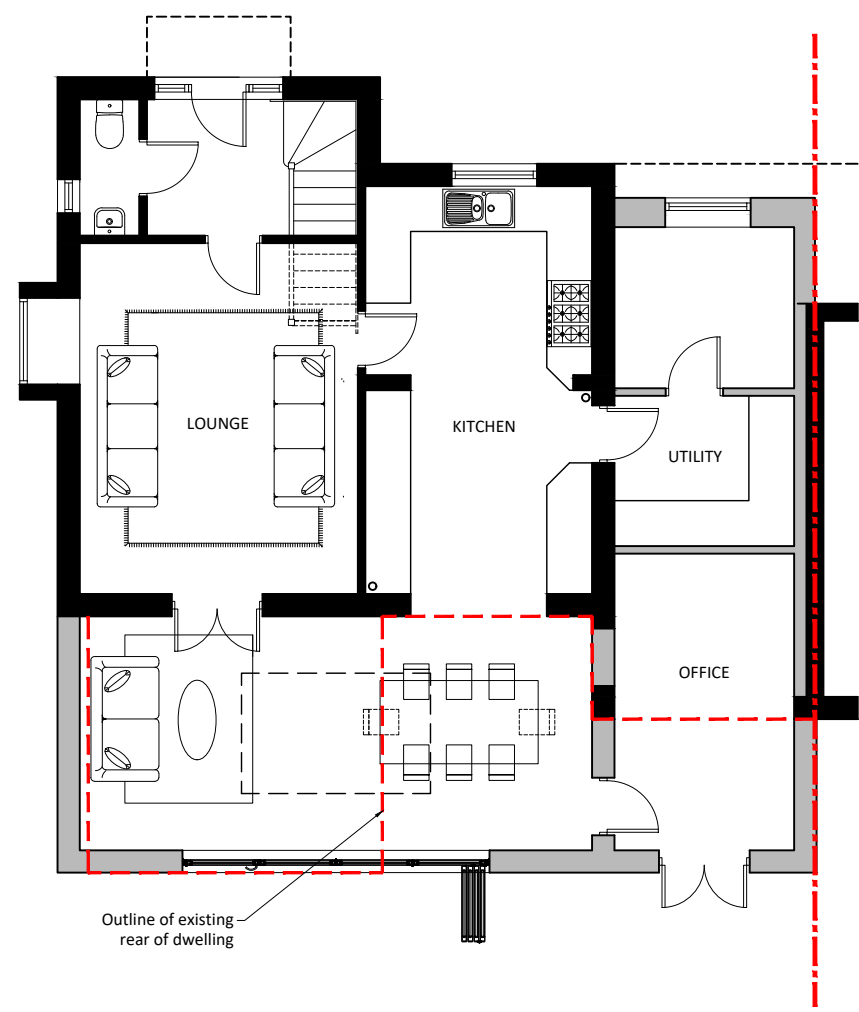

EXISTING ROOF PLAN

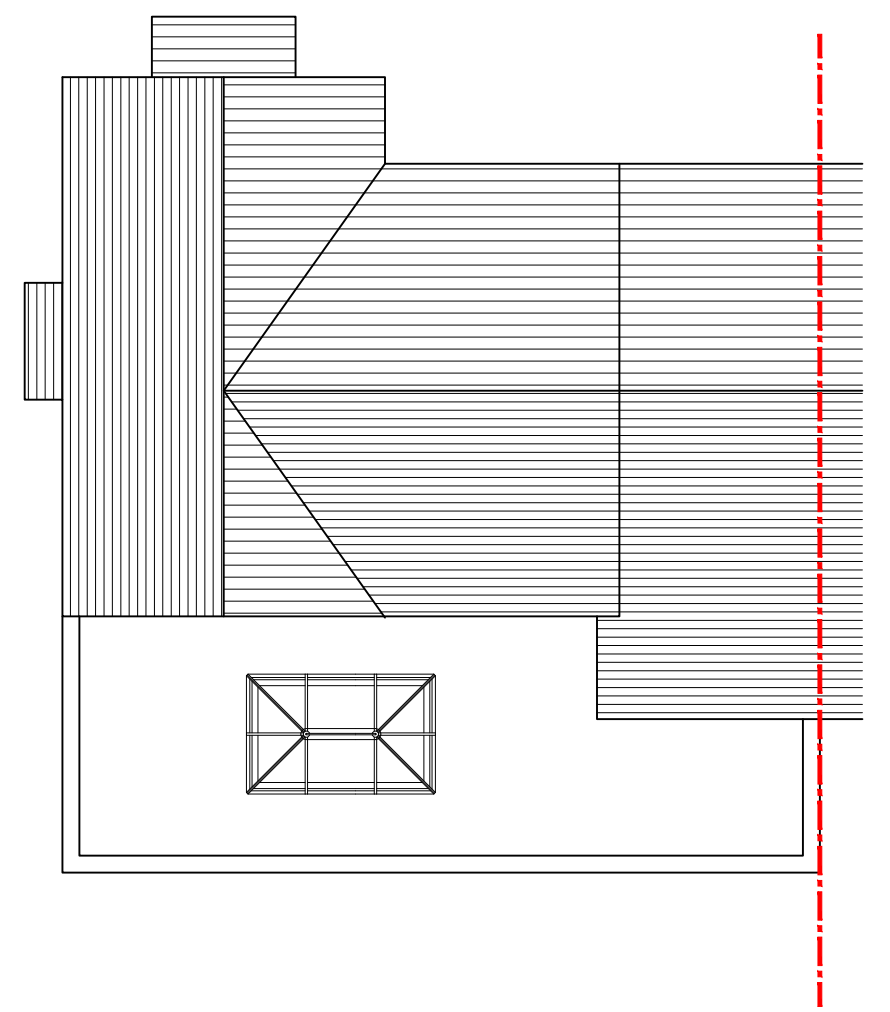

SOUTH WEST ELEVATION

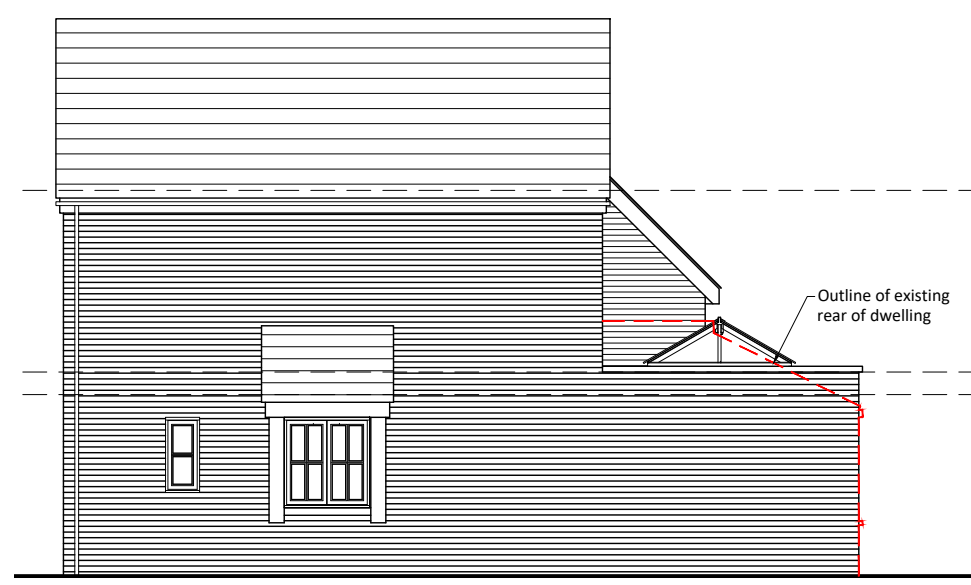

SOUTH EAST ELEVATION



NORTH EAST ELEVATION

