

Lindab GMS Gutters and Downpipes


Email: rainline@lindab.co.uk

www.lindab.co.uk/rainline



Guttering
Lindab GMS

21

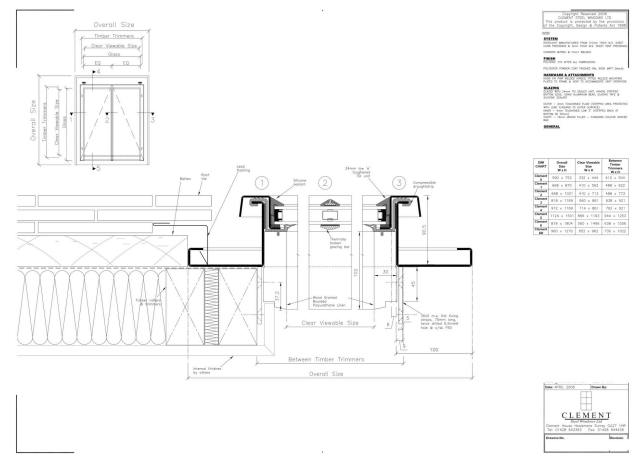


CLEMENT
creating light...beautifully

01428 643 393
info@clementwg.co.uk

View Showroom | Request a Brochure | Clement Windows Site

Size & Price Guide

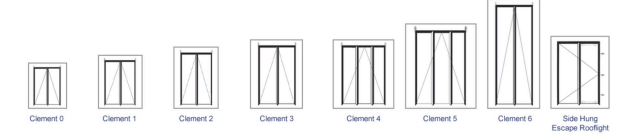

Type	Overall external size w x h (mm)	Clear glass size (internal) w x h (mm)	Between rafter size w x h (mm)	Weight (approx) kg tile	Weight (approx) kg slate	SLATE Price excl VAT & delivery	TILE Price excl VAT & delivery
Clement 0	990 x 752	332 x 444	410 x 504	29 kg	23 kg	£485.00	£475.00
Clement 1	998 x 870	410 x 502	488 x 522	37 kg	30 kg	£475.00	£460.00
Clement 2	998 x 1021	410 x 713	488 x 773	44 kg	34 kg	£582.00	£570.00
Clement 3	818 x 1169	560 x 861	638 x 921	53 kg	45 kg	£680.00	£668.00
Clement 4	972 x 1169	714 x 861	792 x 921	61 kg	51 kg	£697.00	£708.00
Clement 5	1124 x 1501	866 x 1193	944 x 1253	87 kg	69 kg	£790.00	£820.00
Clement 6	818 x 1804	560 x 1496	638 x 1556	80 kg	66 kg	£746.00	£777.00
Side hung	960 x 1270	652 x 962	730 x 1028	60 kg	55 kg	£722.00	£741.00



Roof Mounted Woodburning stove Flue (Black twin wall)




Wall Mounted Boiler Flue (Black)

Home / Roof Ventilation > Roof Vents > Roofline Vents

Sandtoft Old English Pantile In-Line Roof Vent RV10K

The Harcon Coravent Roofline interlocking Tile Vents to suit Sandtoft Old English Pantiles are available in Natural Red, Flanders and Antique Red

SVP/Extract vents In Pantile roofs

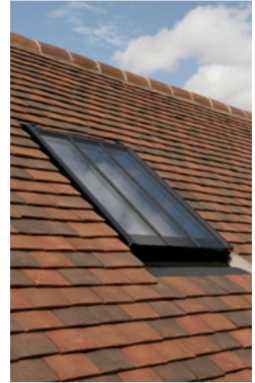

Rooflights
Clement (or similar)



Roof Tiles
'Barco' Old English Pantiles



External Roofing (all roofs) Where new tiles required

Where possible reuse existing tiles - Only use existing tiles if sufficient quantity allows for full side to be completed

CUPA PIZARRAS
The world leader in natural slate

PRODUCTS PROJECTS PRO AREA NEWS DOWNLOADS CONTACT COMPANY NATURAL SLATE

NATURAL SLATE NATURAL SLATE CUPA 5

Home > Natural slate > Roofing slates > Cupa 5

CUPA 5

Non-carbonated slate formed by tectonic compression. Dark grey slate with a riven surface. Split to an average thickness of 5 mm, 6.5 mm, 7.5 mm and 9 mm

ORIGIN
Quarry Valdecal. Puzosán (Orense) Spain.
Operating since 1971

PRODUCTION
25,000 tm/year

FORMATS
Squared, Rectangular, Bullnose, Spitzort, Spitzwinkel, 90° Saw, Irregular, Half Moon

SELECTIONS
R, H, NATURAL

Note. More info about our roofing slates selections

SIZES (cm)
20x15, 20x20 - 60x45

Note. If you are interested in other formats [contact us](http://www.cupapizarras.com)

FORMATS

Natural Slate (where noted)

No.	Date	Revisions

HOLLINS
Architects, Surveyors & Planning Consultants
The Guildhall
Market Hill
Framlingham
Suffolk
IP13 9BD
Telephone 01728 723959
Fax 01728 723947
E mail all@hollins.co.uk
Website www.hollins.co.uk

Client
Mr C Hamilton

Site
Mill Farm, Worlingworth

Project
Residential Barn Conversion

Details
Proposed Roof
Details

Scale 1:50 @ A1 or 1:100 @ A3

Date Oct 2022

Drawn by LRC/RMF

Job Reference Drawing no. Revision
21-153-500

This drawing is copyright. This drawing must not be scaled. Before commencing any work the contractor must set out and check all dimensions.