



SCALE 1:100

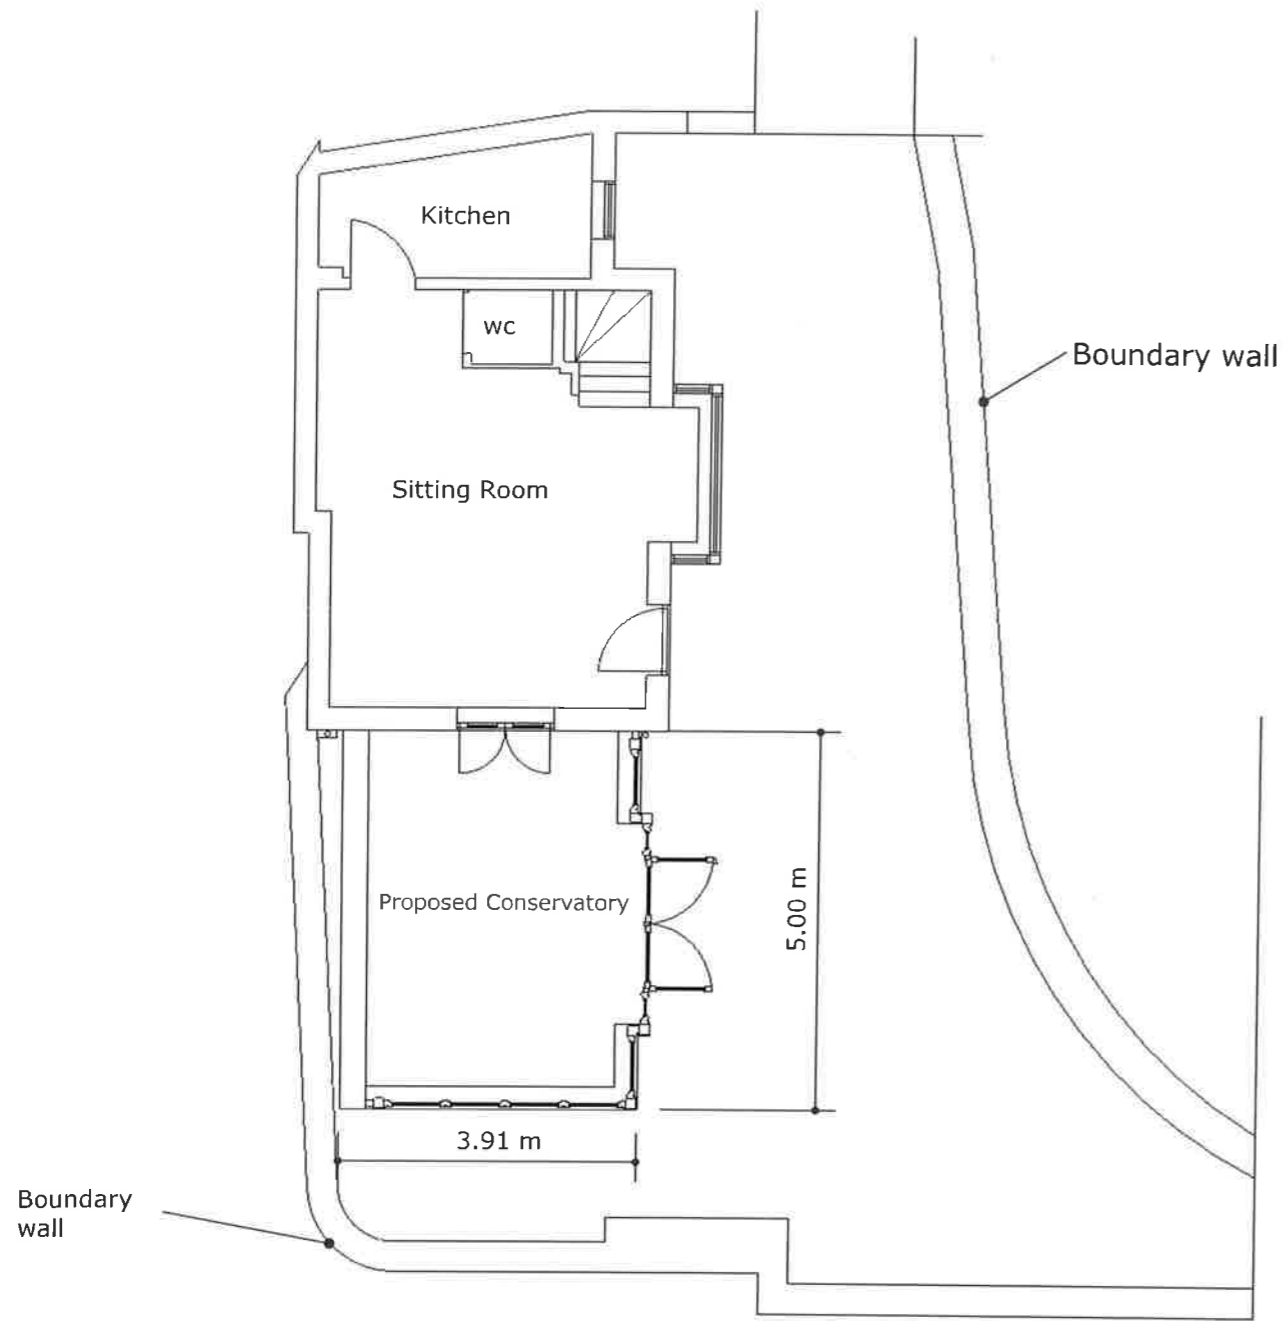

PROPOSED GROUND FLOOR LAYOUT

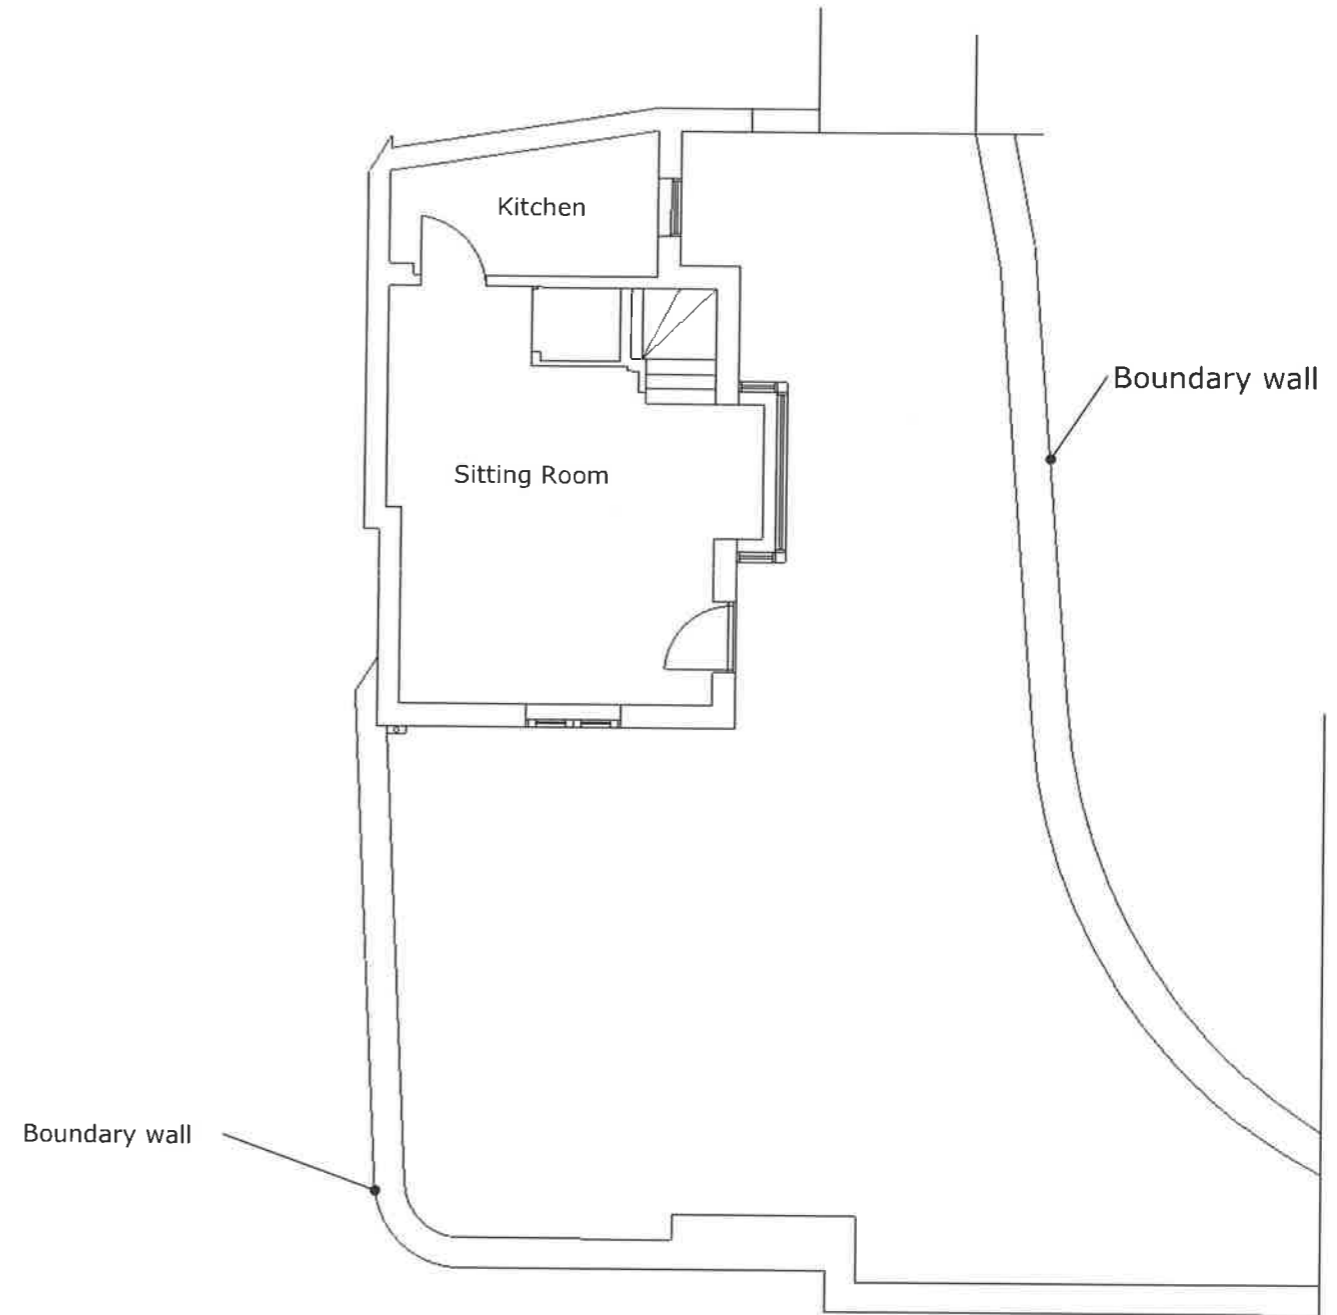

EXISTING GROUND FLOOR LAYOUT



SCALE BAR 1:100