



SCALE 1:100

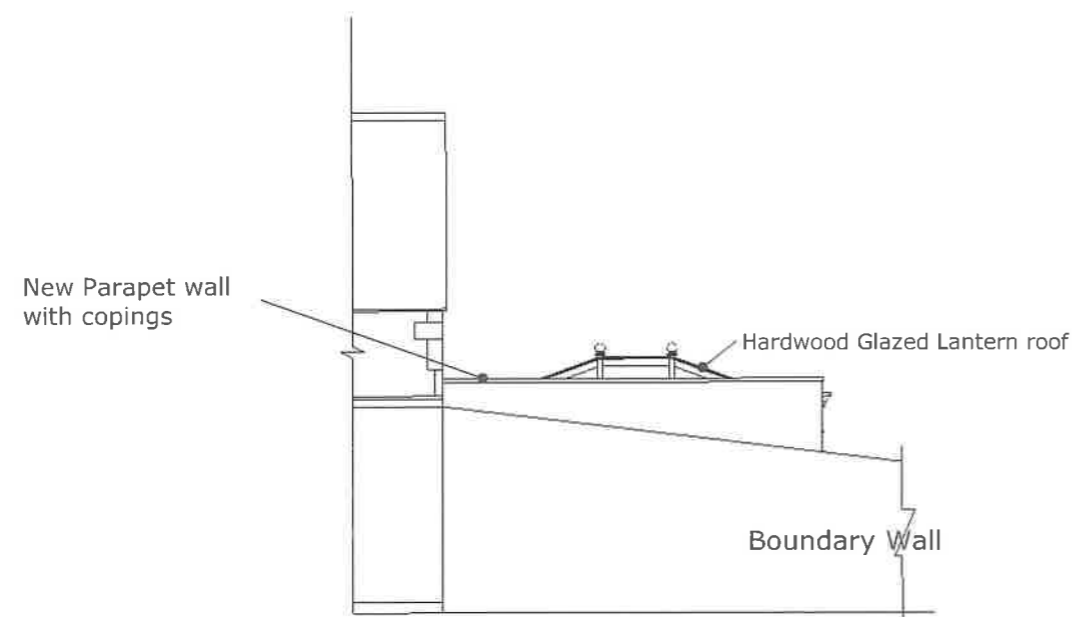

PROPOSED LEFT SIDE ELEVATION

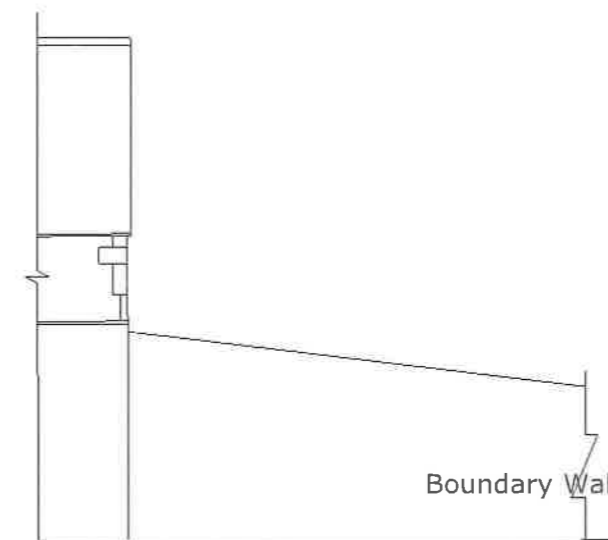

EXISTING LEFT SIDE ELEVATION



SCALE BAR 1:100