





**1 Existing Front Elevation**  
1 : 100



**2 Existing Rear Elevation**  
1 : 100

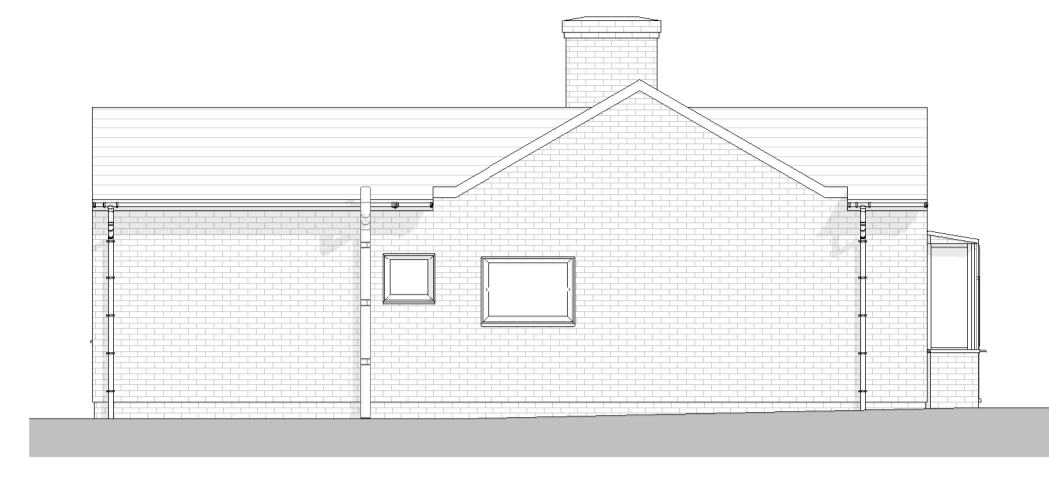


**3 Existing Right Side Elevation**  
1 : 100

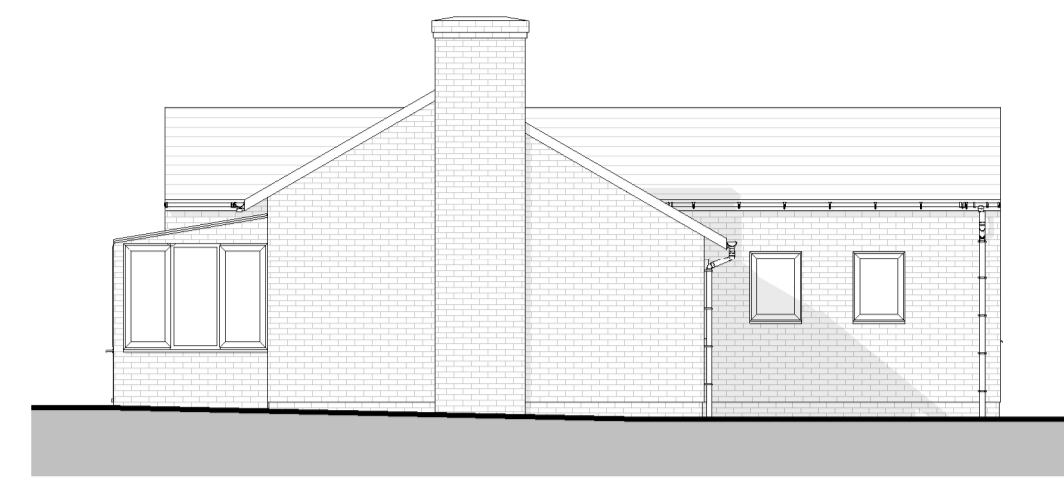

**4 Existing Left Side Elevation**  
1 : 100



**Existing Ground Floor Plan**  
1 : 50

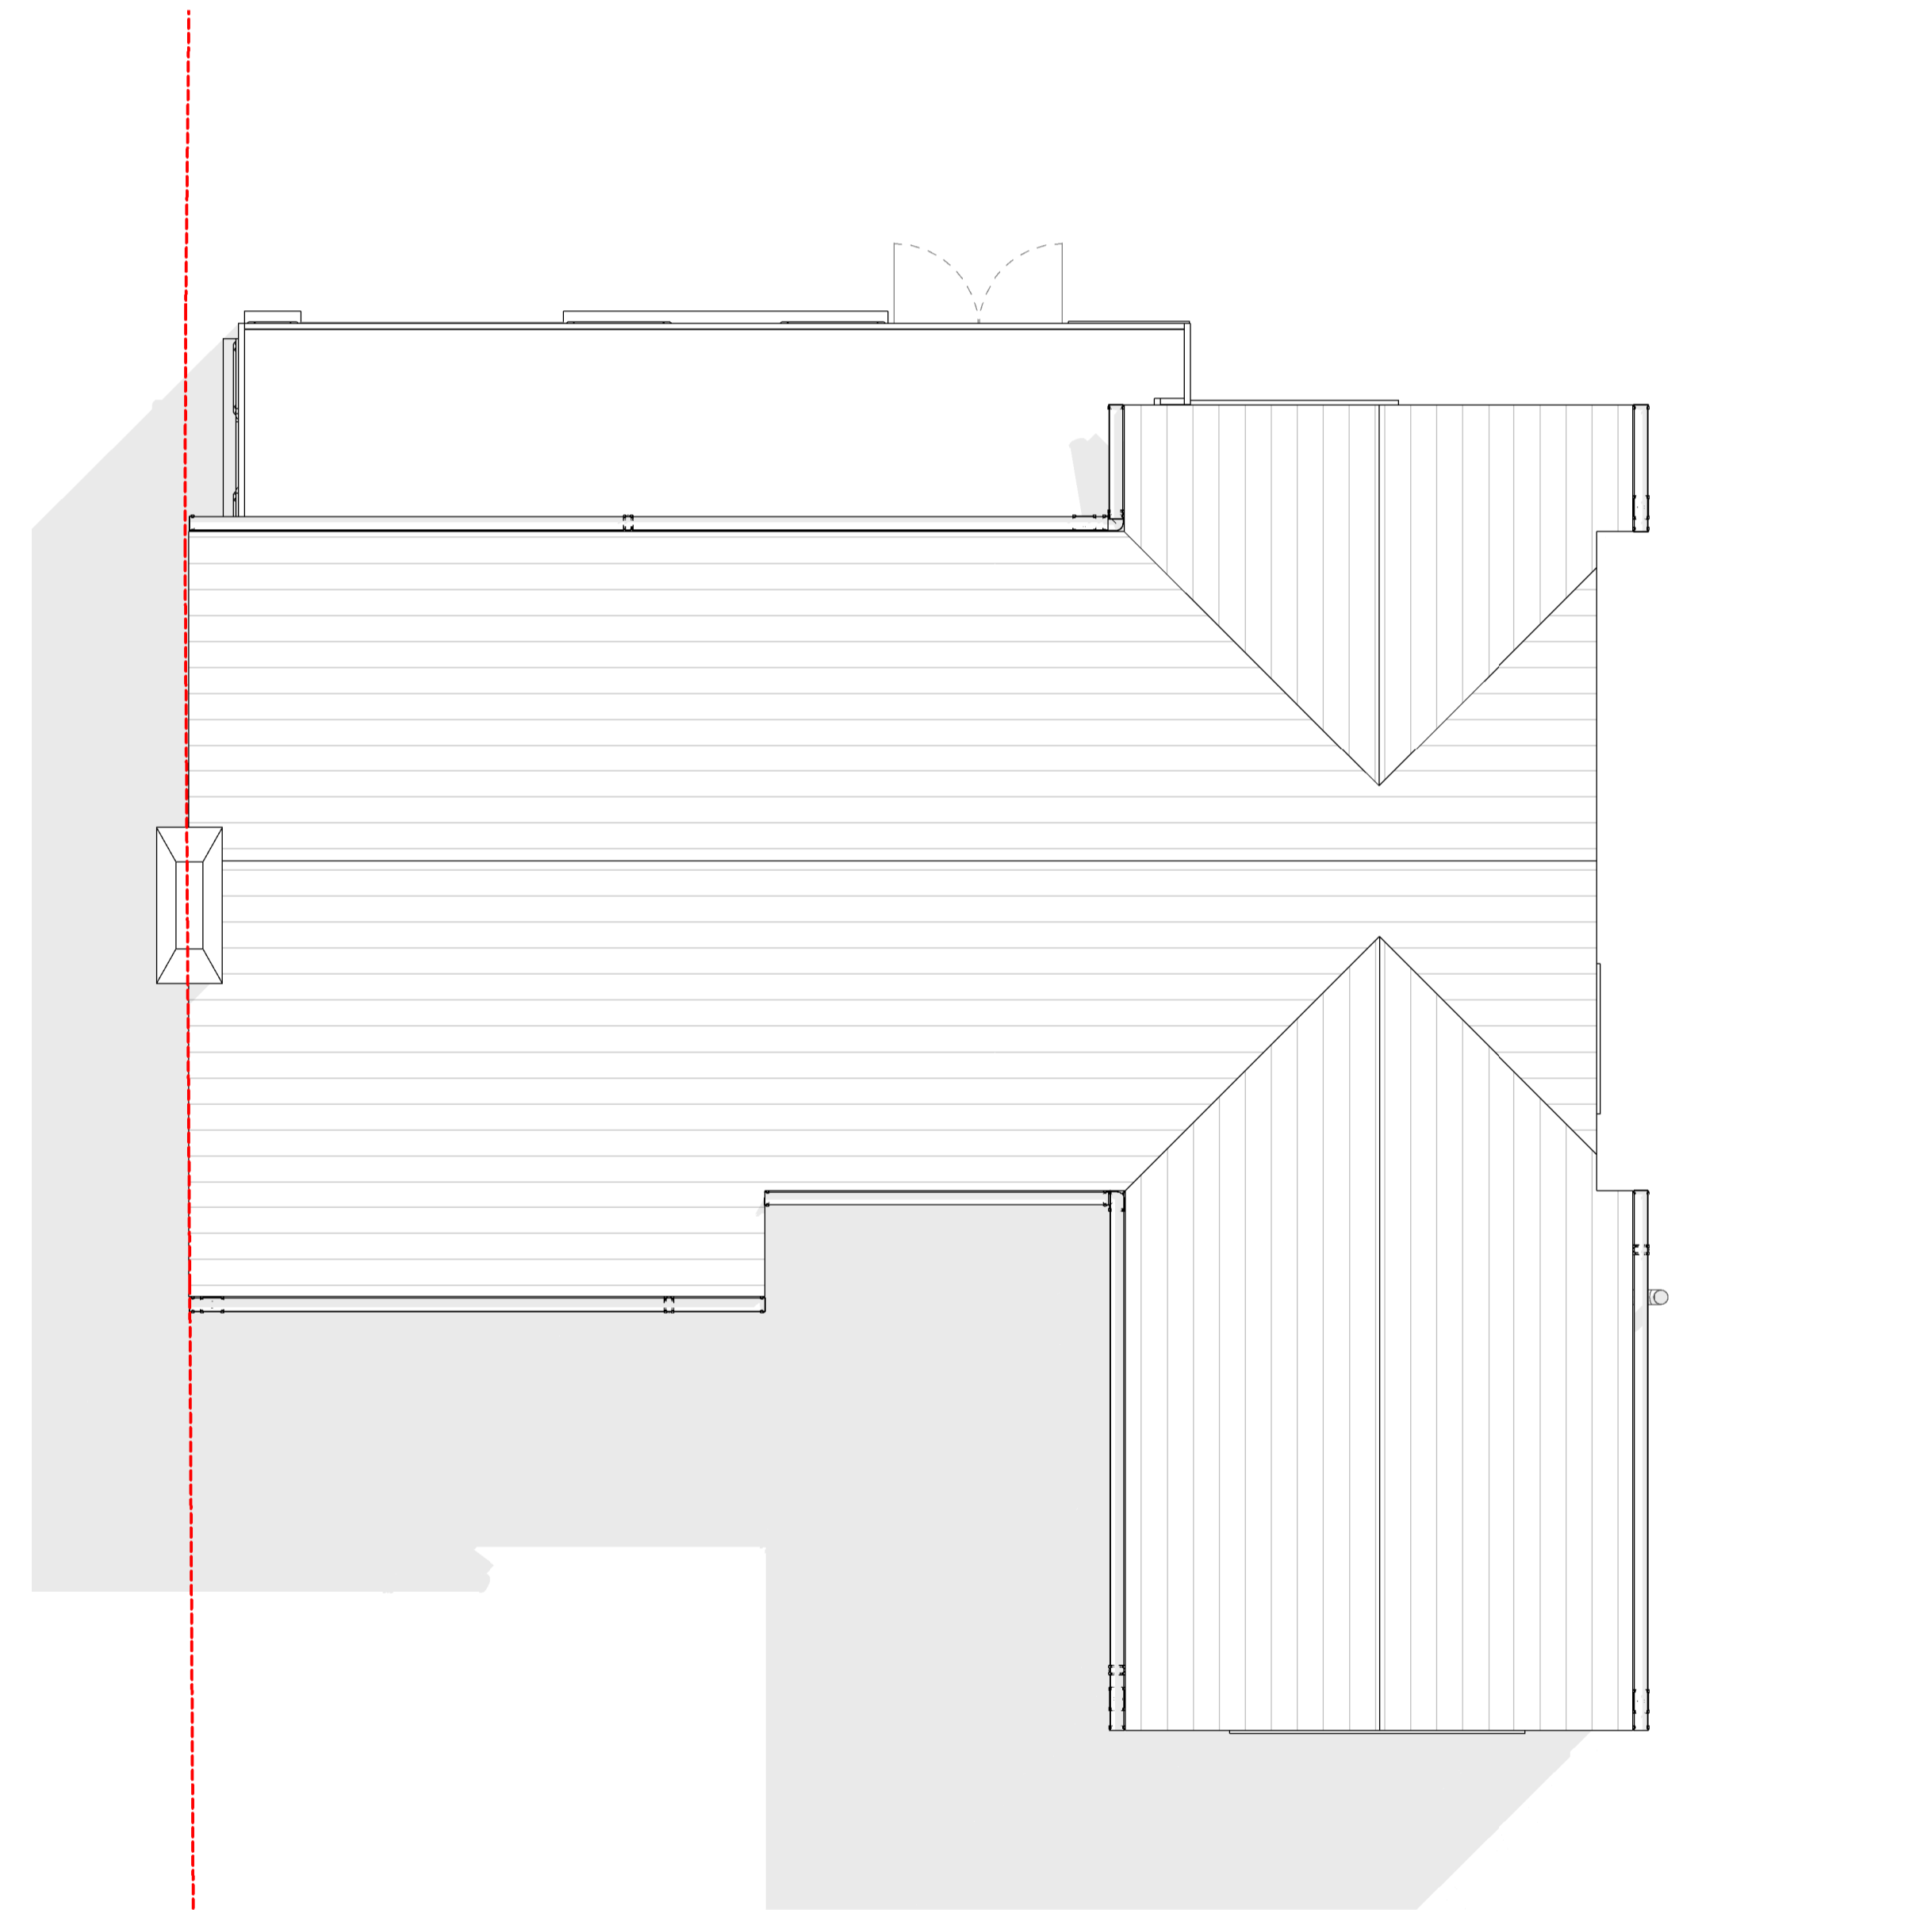

**Existing Roof Plan**  
1 : 50