


- KEY**
- Existing walls
 - New walls
 - WR Wardrobe
 - EC Fuse-box cupboard
 - SK Bathroom sink
 - TT Tilt & turn window
 - FP Fixed pane window
 - WC Toilet
 - SH Shower
 - LC Linen Cupboard

- NOTES**
- Ensure drainage solution to wet rooms and bathrooms is possible.
 - Building to be assessed by a structural engineer before any construction work begins.
 - Building to be assessed by mechanical and electrical engineer before construction begins.

NEW UPPER GROUND FLOOR PLAN 1:100
 PROPOSED CONDITIONS @A4

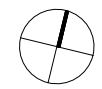

Drawing: New lower ground floor plan
 Scale: 1:100 @ A4

Project: The Maltings
 Client: Coonar-Hughes
 Stage: Planning Application

Drawn by: SD
 Checked by: SD
 Issue date: 13.10.2022

Notes:
 This drawing is copyrighted.
 Drawing not to be used for construction
 All dimensions to be checked on site
 Drawings based on survey ASC.21.084A

DOWLEY
 SAM@DOWLEYCOARC.COM
 +44 7846 382 005

Dwg: 1.04
Rev: 04