
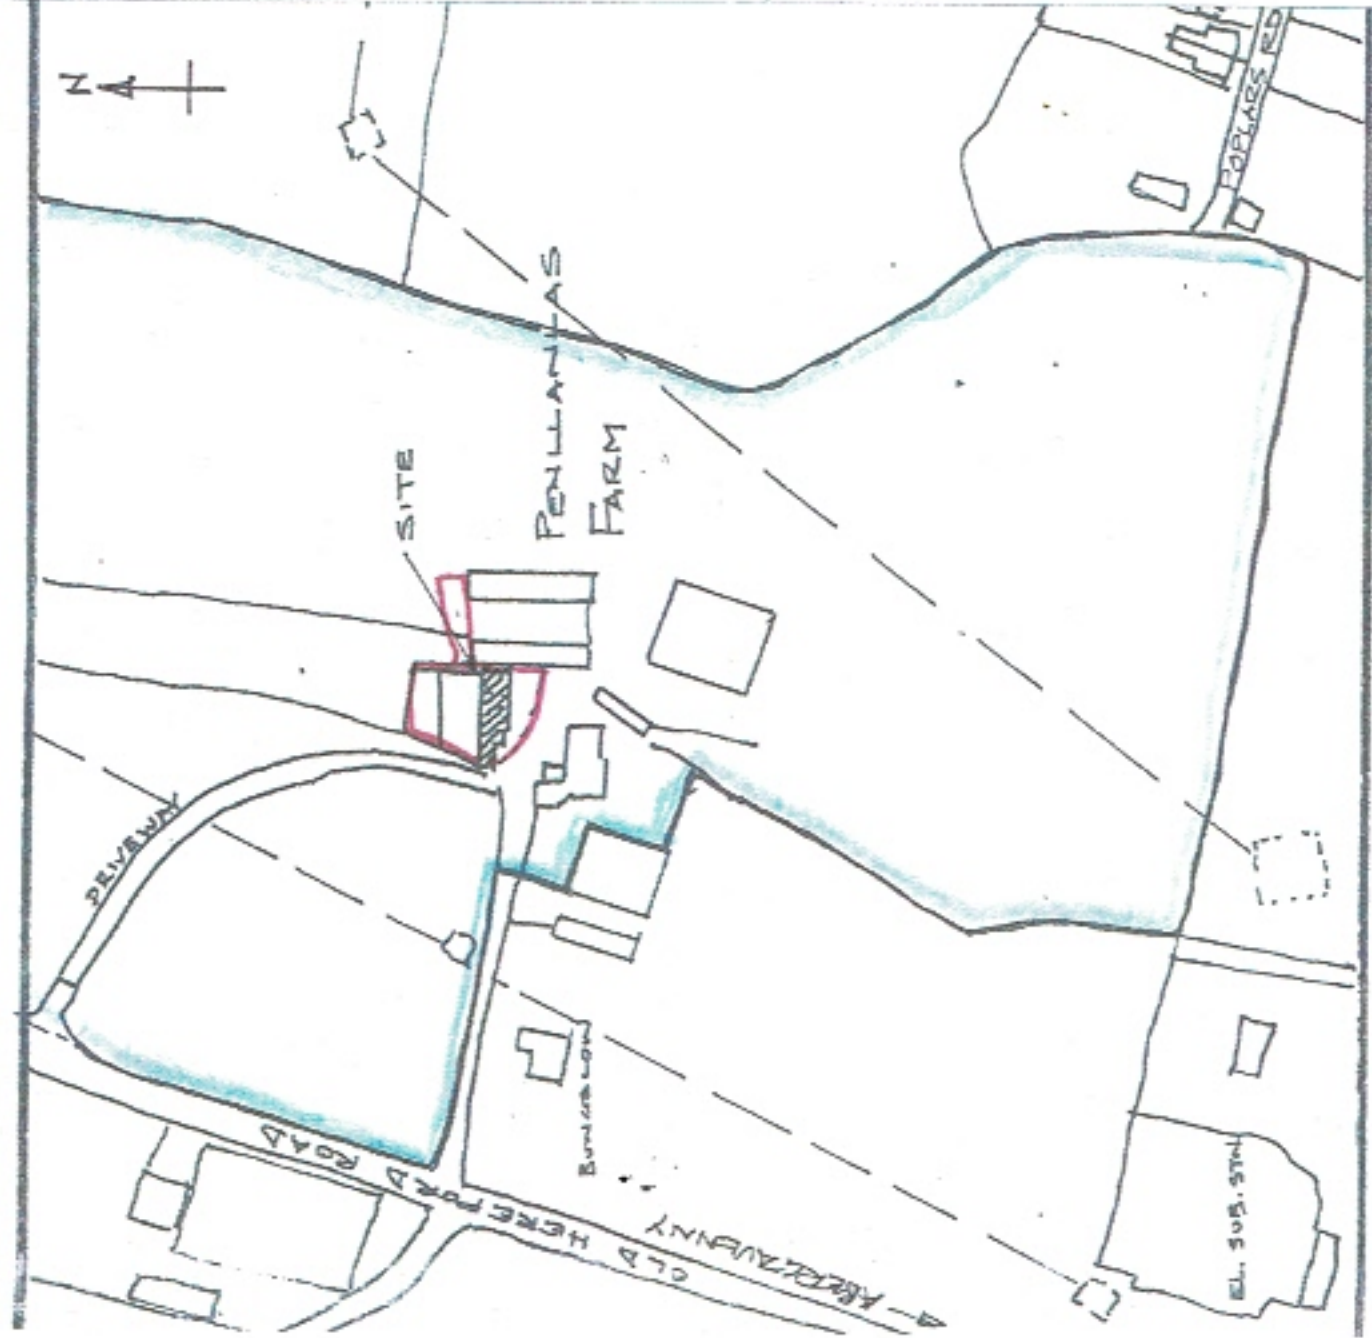


PROPOSED SITE & LOCATION PLAN

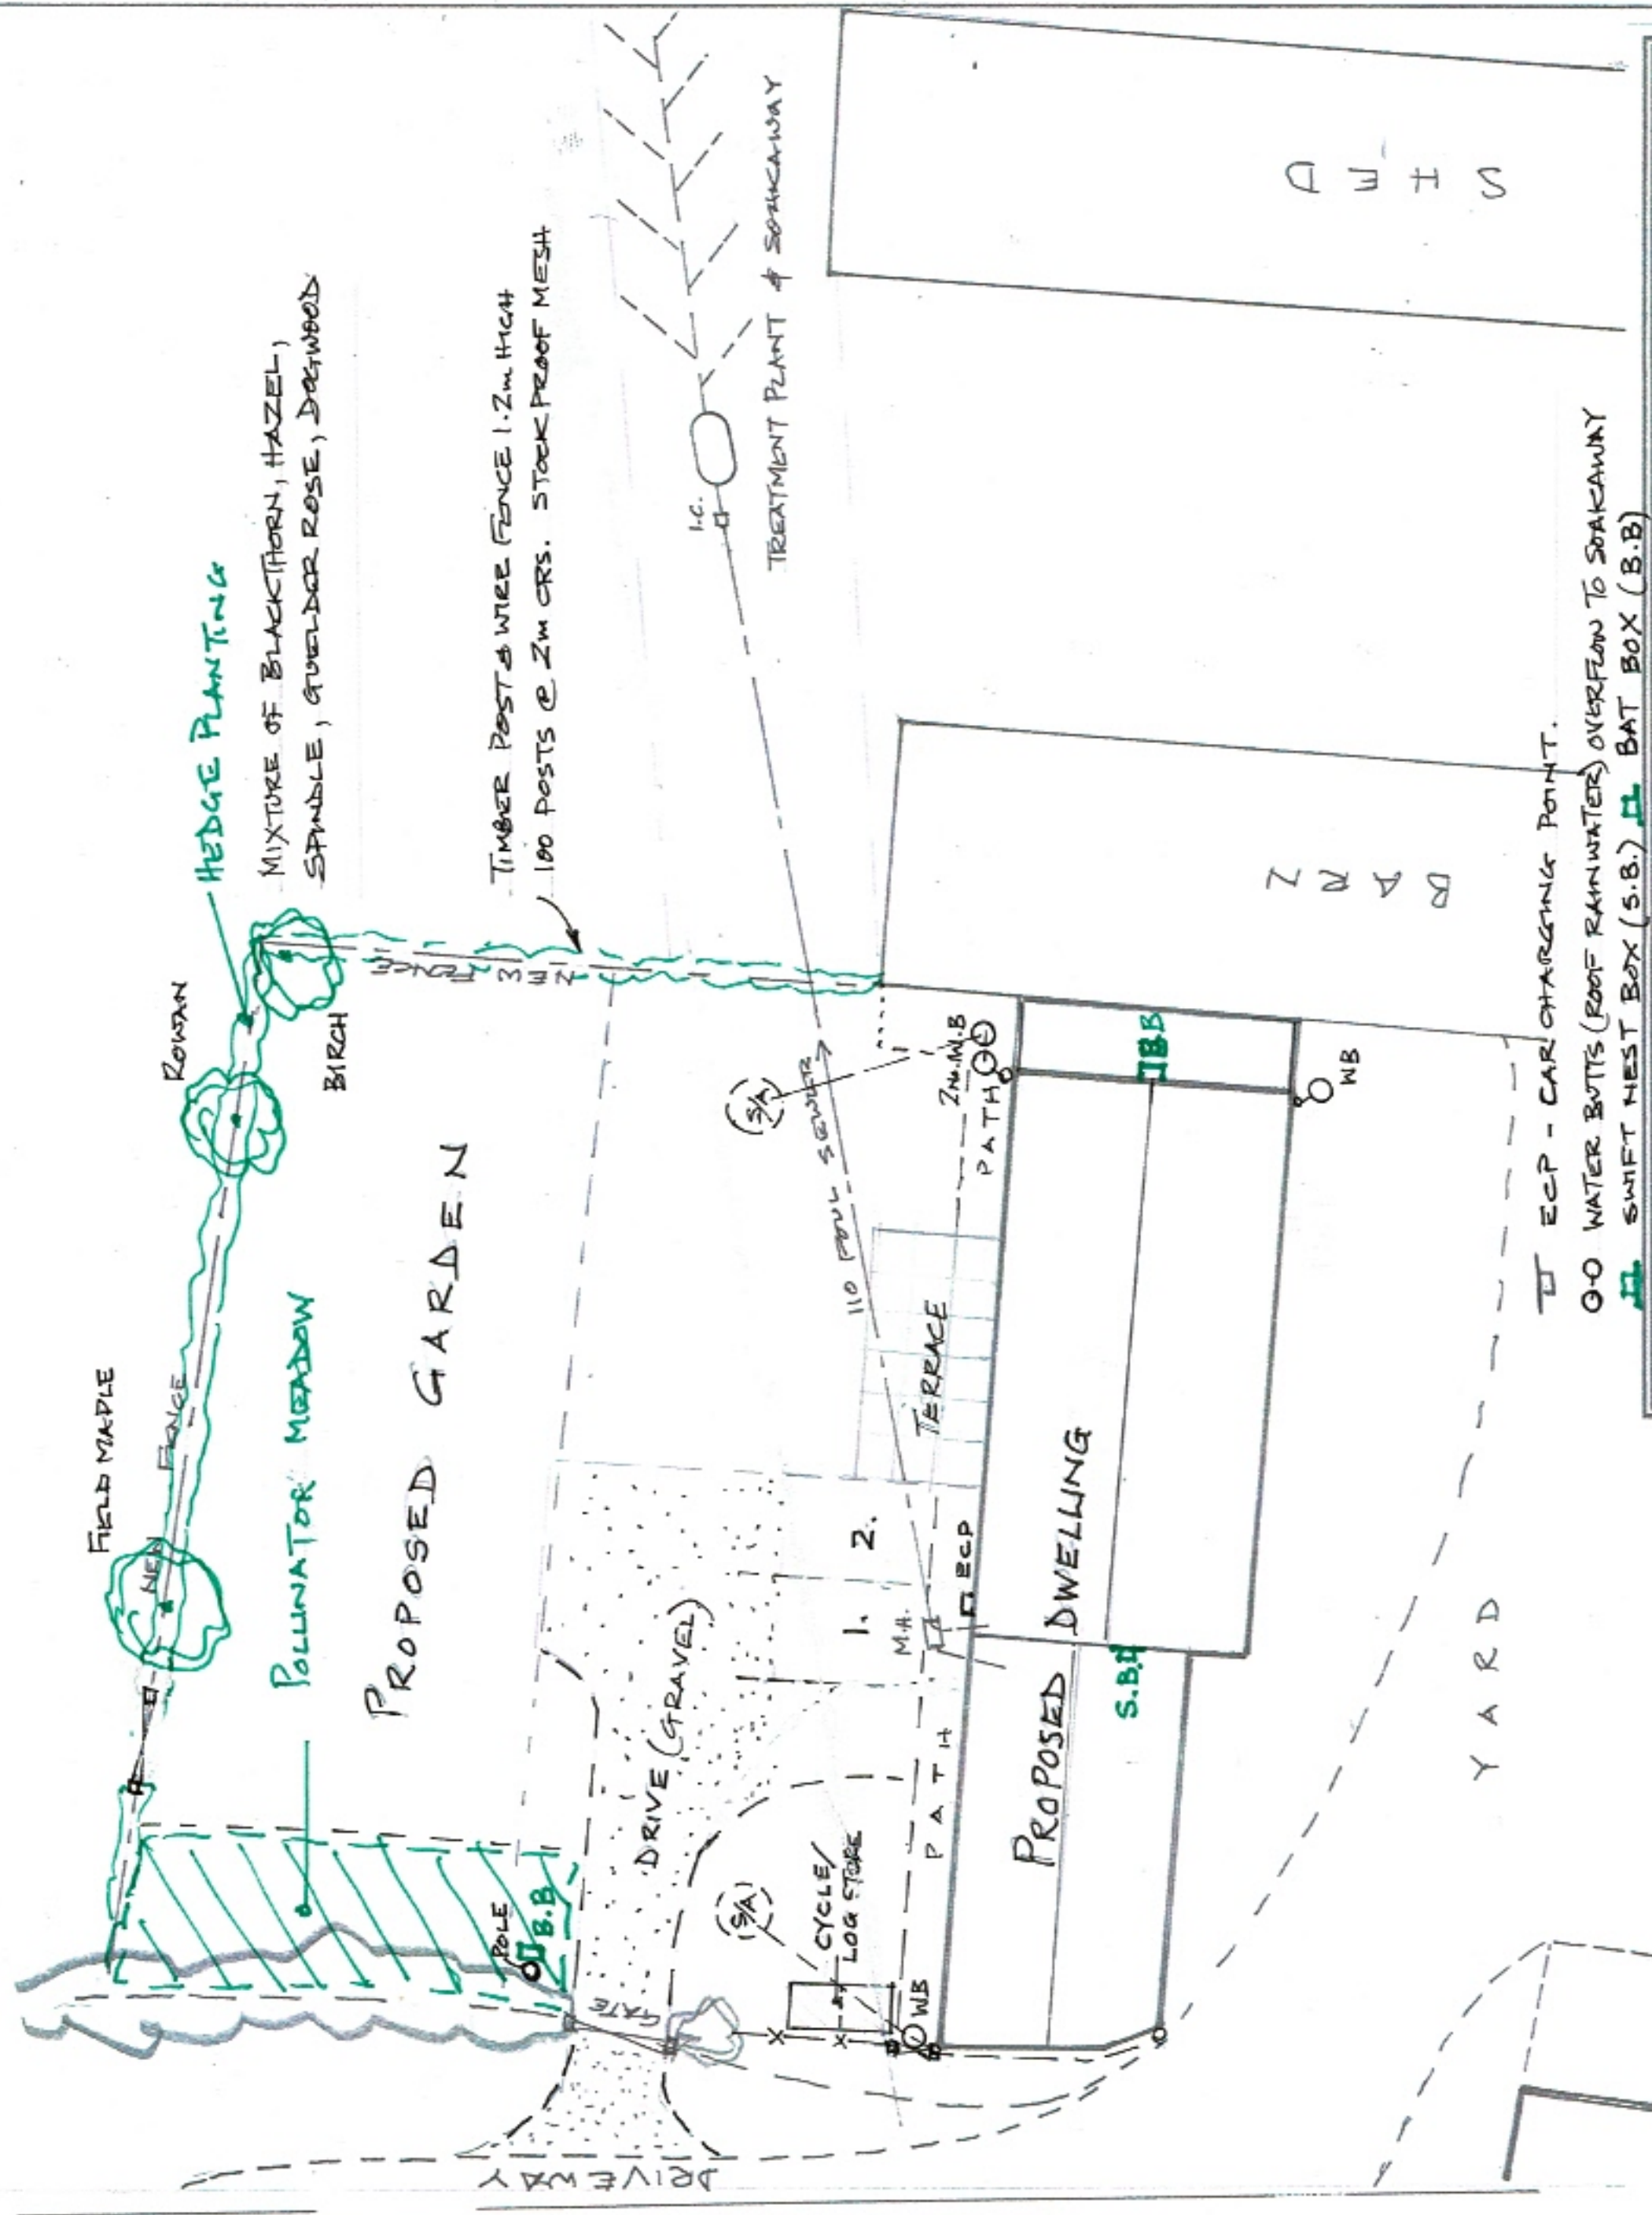

Proposed conversion of barn to dwelling, Penlanlas Farm, Old Hereford Road, Abergavenny for Mr & Mrs J J Jones (Revised scheme) Scales 1:25000, 1:200 @ A3 Drg. No. 6225/22/01 July 2022