


Grounds and Outbuildings:
 No works to external areas or outbuildings other than ground clearance

Joinery:
 Repair exg timber joinery etc; any new details to match

Services:
 All services incorporated without damage to fabric or finishes; extracts to external walls of discreet black steel or cast iron; flexible ducts to roof voids terminating through eaves or vent slates

Floors:
 Repair exg timber and solid floors; rebed in lime uneven stone slabs etc

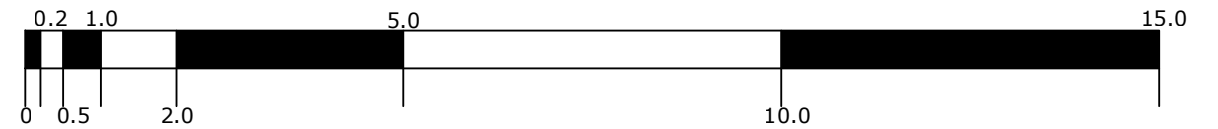

CLIENT	PROJECT	DWG NUMBER	PROJECT NUMBER		
F Tocher	Alterations to Perrotts, East Lydford	P-090222-Prop 1	P-090222		
DWG TITLE	ADDRESS	DATE	DRAWN BY	SCALE	
Existing_Proposed Ground Floor	Perrotts, East Lydford	Nov 2022		1:100	