


Roofs:
 Repair lean-to roof according to engineers details and using reused and reclaimed triple roman clay tiles and repair main roof using existing and imported slates

Walls:
 Undertake structural repairs as engineers details; repoint stonework using NHL 2 with graded sand or putty mix

Internal Wall surfaces:
 Undertake structural repairs as engineers details and repair exg plaster with new NHL 2 with graded sand or putty mix

Partitions and Ceilings:
 repair exg plaster with new NHL 2 with graded sand or putty mix, retaining exg laths if possible

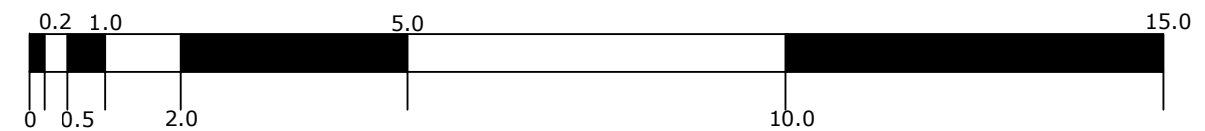

CLIENT	PROJECT	DWG NUMBER		PROJECT NUMBER
F Tocher	Alterations to Perrotts, East Lydford	P-090222-Prop 2		P-090222
DWG TITLE	ADDRESS	DATE	DRAWN BY	SCALE
Existing_Proposed First Floor	Perrotts, East Lydford	Nov 2022		1:100