

New landscape bund to be 7m wide x 1.8m tall x approx 28m long

Bund formed using relocated hardcore from site and topped with min 300mm good quality topsoil


Bund to have 4 native trees planted along top platform with stakes and watering tubes to promote quick growth

Bund to have native evergreen hedge planted along top platform and grown to a height of 1.8 - 2.0m above bund.

A sacrificial 1.8m high close boarded fence to be installed behind growing hedge and maintained for five years or until the hedge reaches 1.8m height.

The sacrificial hedge will give instant shielding until the plants and trees have had 3 - 4 growing seasons to mature and reach their desired height

The general area of the bund to be planted with a wild flower mix to match in with that used elsewhere on the site

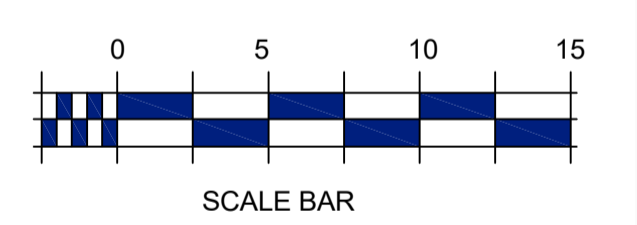

Revision / Date / By  
Description  
**ANTHONY JANE**  
ARCHITECTURE & INTERIORS

Project  
POPULARS FARM  
BROAD BRIDGE ROAD  
AYTHORPE RODING  
DUNMOW CM6 1RY

Client  
BEDEC

Drawing  
SITE LOCATION PLAN  
PROPOSED NEW SCREEN BUND

Drawing use	Information	Detail design Development
<input type="checkbox"/>	Planning set	<input type="checkbox"/>
<input type="checkbox"/>	Tender issue	<input type="checkbox"/>
<input type="checkbox"/>	Contract set	Date APR 2021
<input type="checkbox"/>	Construction	Scale 250@A1

Drawing number  
10934/A1/24  
File location

Rev  
--

