


North

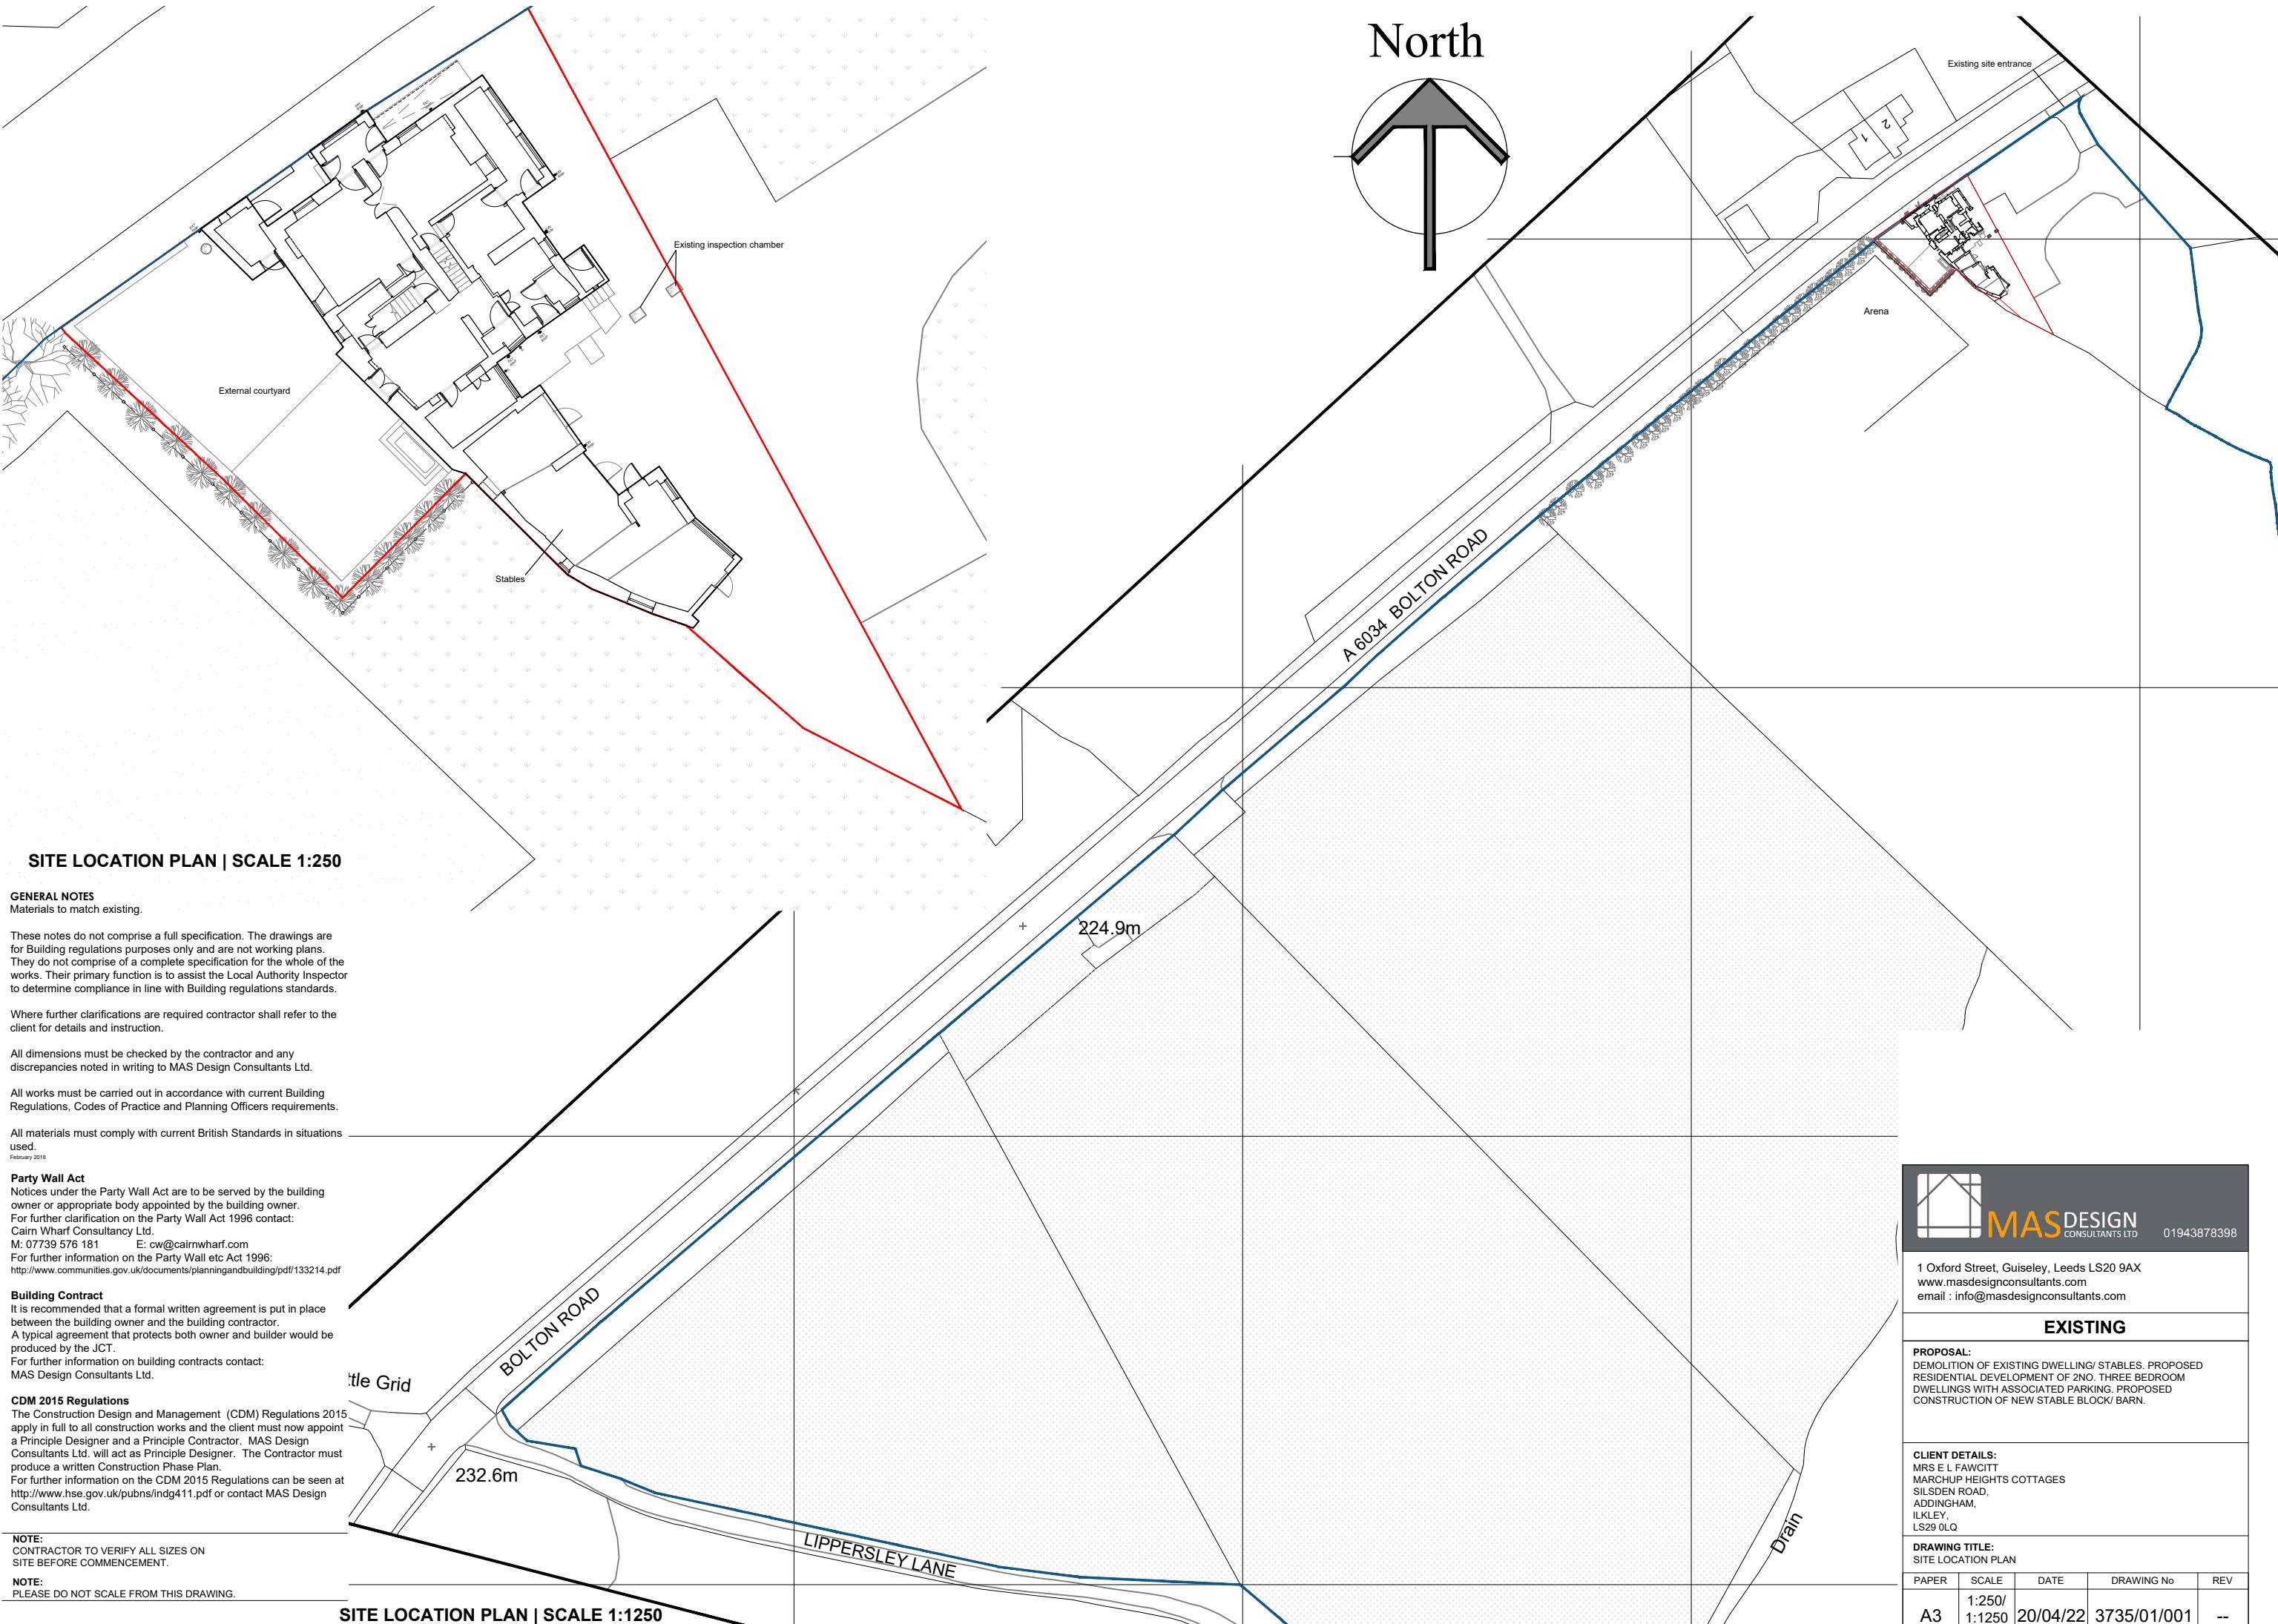

	MAS DESIGN CONSULTANTS LTD	01943878398		
1 Oxford Street, Guiseley, Leeds LS20 9AX www.masdesignconsultants.com email : info@masdesignconsultants.com				
EXISTING				
PROPOSAL: DEMOLITION OF EXISTING DWELLING/ STABLES. PROPOSED RESIDENTIAL DEVELOPMENT OF 2NO. THREE BEDROOM DWELLINGS WITH ASSOCIATED PARKING. PROPOSED CONSTRUCTION OF NEW STABLE BLOCK/ BARN.				
CLIENT DETAILS: MRS E L FAWCITT MARCHUP HEIGHTS COTTAGES SILSDEN ROAD, ADDINGHAM, ILKLEY, LS29 0LQ				
DRAWING TITLE: SITE LOCATION PLAN				
PAPER	SCALE	DATE	DRAWING No	REV
A3	1:250/ 1:1250	20/04/22	3735/01/001	--