

Quotation Prepared for: Lindsey Haines
 Hawthorne Cottage
 Burwardsley Road
 Tattenhall
 Cheshire
 CH3 9NS

Scope of Project:

Supply Only - To supply only the Windows & Doors as detailed below. Price includes delivery direct to site / nominated address. No allowance has been made for a site survey and for any fixing materials however fitting & maintenance instructions are supplied. Please Note: When buying items on a supply only basis it is the responsibility of the customer to ensure all products meet current Building Regulations.

Site Address: As quotation

Technical Specification:

All products in multi-layer Engineered Meranti sections for added stability. Factory glazed with krypton gas filled double glazed units featuring soft-coat energy saving glass. Fully factory finished with high performance, micro-porous paint treatments. Entrance doors fitted with multi-point claw locks and robust, adjustable hinges. French doors fitted with multi-point claw locks to master doors, flush bolts to slave door. Robust, adjustable hinges. Conventional Cottage Casement windows with high security multi-point locking systems and locking handles.

Item	Qty	Item Reference	Product	Style	Remarks
1	1	Ground left	Conventional Cottage Window	DL301	Monkeytail - Black. Astragal Squares. White Finished.
2	1	Ground Centre	Conventional Cottage Window	DL301	Monkeytail - Black. Astragal Squares. White Finished.
3	1	New opening Front	Conventional Cottage Window	DL200	Monkeytail - Black. Astragal Squares. White Finished.
4	1	New Opening South east	Conventional Cottage Window	DL200	Monkeytail - Black. Astragal Squares. White Finished.
5	1	Rear right side lounge	Conventional Cottage Window	DL100	White Finished.
6	1	Rear Kitchen	Conventional Cottage Window	DL200	Monkeytail - Black. Astragal Squares. White Finished.
7	1	Rear Shower room	Conventional Cottage Window	DL102	Monkeytail - Black. Astragal Squares. White Finished.
8	1	Dorma Front 1	Conventional Cottage Window	DL301	Monkeytail - Black. Astragal Squares. White Finished.
9	1	Dorma Front 2	Conventional Cottage Window	DL301	Monkeytail - Black. Astragal Squares. White Finished.
10	1	Dorma Front 3	Conventional Cottage Window	DL301	Monkeytail - Black. Astragal Squares. White Finished.
11	1	Rear French doors (modern extension)	French Door	OUT-A-Apsley	Cottage - Black. White Finished.
12	1	New Balcony Door	Entrance Door	IN-A-Stratfield	Cottage - Black. White Finished.



Prepared By:
[Redacted]
Sales Manager

Nett Price: [Redacted]
VAT (20%): [Redacted]
Total Price: [Redacted]

QUOTATION VALID FOR: 30 DAYS

Lead Time:
* Approximately 9-11 weeks from Sign Off of Final Detail.

Terms:
Deposit with Order: 50%


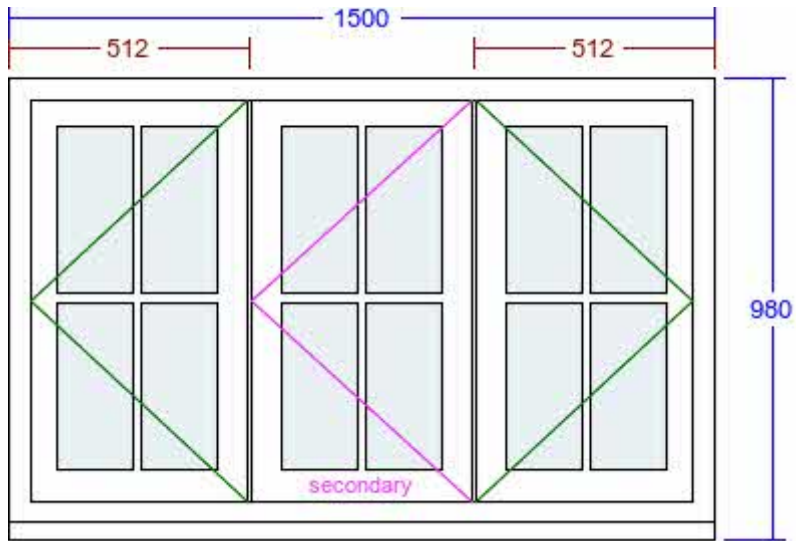
Prior to delivery: 50%

Your Guarantees:

Fungal & Insect	Sealed Unit	Hardware	Workmanship	Paint	Stain
					
30 YEARS GUARANTEE	10 YEARS* GUARANTEE	10 YEARS GUARANTEE	10 YEARS GUARANTEE	12 YEARS GUARANTEE	6 YEARS* GUARANTEE

* 5 years for 14mm double glazed units. * 6 years for Meranti & Redwood: 1 year for Oak. Not applicable to putty finished products.

Key Features:

Detailed Specification: VIEWED FROM OUTSIDE. POINT OF ARROW DENOTES HINGE POSITION.

Width (mm)	1500	Head Drip	None	Glass Pattern	Clear
Height (mm)	980	Add Ons Required	No	Glass Type	4mm Annealed/10mm Krypton/4mm Annealed LowE (18mm)
Frame Head Size	60mm	Trickle Vents Required	No	Glazing Features	Astragal Squares
Feature Mould	Ovolo	Window Board Required	No	Size of Bar	18mm
Colour	White (RAL 9003)			Handle	Monkeytail - Black
Cill	165mm x 38mm (inc. in overall ht)			Peg Stay Alignment	Opening end pointing to handle
Cill Species	Engineered Meranti			Peg Stay	Monkeytail - Black
Cill Horns	No			Dummy Hinges	None
Factory Fit Cill	Yes			Hinge System	Pivot with Kenrick locks
				FSC Certified	No

Item: 2

CONVENTIONAL COTTAGE CASEMENT IN MERANTI


Quantity: 1

Style: DL301

Item Reference: Ground Centre

Quote Ref: 2000/1 V2

Key Features:

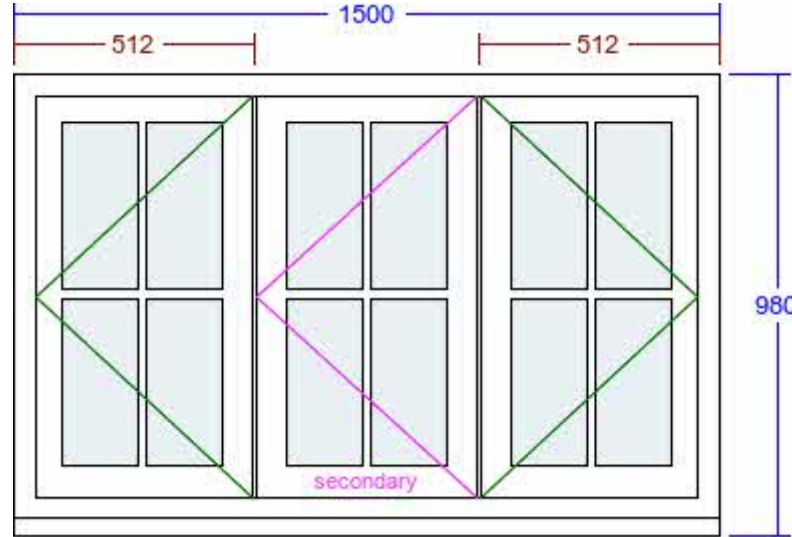

Detailed Specification:

VIEWED FROM OUTSIDE. POINT OF ARROW DENOTES HINGE POSITION.

Width (mm)	1500	Head Drip	None	Glass Pattern	Clear
Height (mm)	980				
Frame Head Size	60mm	Add Ons Required	No	Glass Type	4mm Annealed/10mm Krypton/4mm Annealed LowE (18mm)
Feature Mould	Ovolo	Trickle Vents Required	No	Glazing Features	Astragal Squares
Colour	White (RAL 9003)	Window Board Required	No	Size of Bar	18mm
Cill	165mm x 38mm (inc. in overall ht)			Handle	Monkeytail - Black
Cill Species	Engineered Meranti			Peg Stay Alignment	Opening end pointing to handle
Cill Horns	No			Peg Stay	Monkeytail - Black
Factory Fit Cill	Yes			Dummy Hinges	None
				Hinge System	Pivot with Kenrick locks
				FSC Certified	No

Item: 3

CONVENTIONAL COTTAGE CASEMENT IN MERANTI




Quantity: 1

Style: DL200

Item Reference: New opening Front

Quote Ref: 2000/1 V2

Key Features:

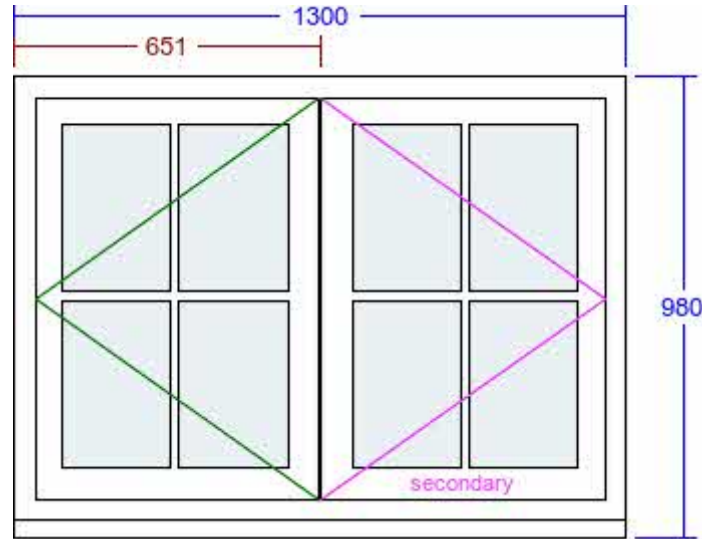

Detailed Specification:

VIEWED FROM OUTSIDE. POINT OF ARROW DENOTES HINGE POSITION.

Width (mm)	1300	Head Drip	None	Glass Pattern	Clear
Height (mm)	980	Add Ons Required	No	Glass Type	4mm Annealed/10mm Krypton/4mm Annealed LowE (18mm)
Frame Head Size	60mm	Trickle Vents Required	No	Glazing Features	Astragal Squares
Feature Mould	Ovolo	Window Board Required	No	Size of Bar	18mm
Colour	White (RAL 9003)			Handle	Monkeytail - Black
Cill	165mm x 38mm (inc. in overall ht)			Peg Stay Alignment	Opening end pointing to handle
Cill Species	Engineered Meranti			Peg Stay	Monkeytail - Black
Cill Horns	No			Dummy Hinges	None
Factory Fit Cill	Yes			Hinge System	Pivot with Kenrick locks
				FSC Certified	No

Item: 4

CONVENTIONAL COTTAGE CASEMENT IN MERANTI


Quantity: 1

Style: DL200

Item Reference: New Opening South east

Quote Ref: 2000/1 V2

Key Features:

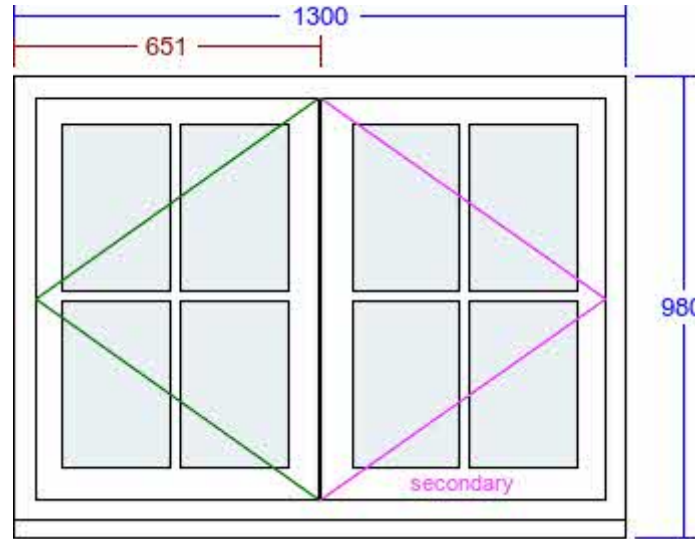

Detailed Specification:

VIEWED FROM OUTSIDE. POINT OF ARROW DENOTES HINGE POSITION.

Width (mm)	1300	Head Drip	None	Glass Pattern	Clear
Height (mm)	980	Add Ons Required	No	Glass Type	4mm Annealed/10mm Krypton/4mm Annealed LowE (18mm)
Frame Head Size	60mm	Trickle Vents Required	No	Glazing Features	Astragal Squares
Feature Mould	Ovolo	Window Board Required	No	Size of Bar	18mm
Colour	White (RAL 9003)			Handle	Monkeytail - Black
Cill	165mm x 38mm (inc. in overall ht)			Peg Stay Alignment	Opening end pointing to handle
Cill Species	Engineered Meranti			Peg Stay	Monkeytail - Black
Cill Horns	No			Dummy Hinges	None
Factory Fit Cill	Yes			Hinge System	Pivot with Kenrick locks
				FSC Certified	No

Item: 5

CONVENTIONAL COTTAGE CASEMENT IN MERANTI




Quantity: 1

Style: DL100

Item Reference: Rear right side lounge

Quote Ref: 2000/1 V2

Key Features:

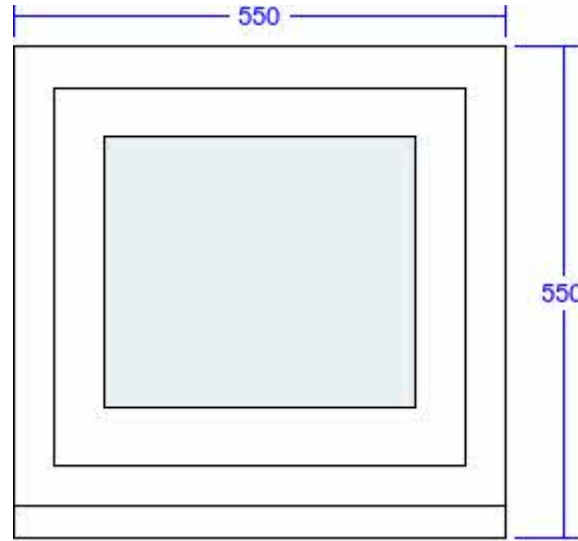

Detailed Specification:

VIEWED FROM OUTSIDE. POINT OF ARROW DENOTES HINGE POSITION.

Width (mm)	550	Head Drip	None	Glass Pattern	Clear
Height (mm)	550				
Frame Head Size	60mm	Add Ons Required	No	Glass Type	4mm Annealed/10mm Krypton/4mm Annealed LowE (18mm)
Feature Mould	Ovolo	Trickle Vents Required	No	Glazing Features	None
Style Option	Dummy Sash	Window Board Required	No	FSC Certified	No
Colour	White (RAL 9003)				
Cill	165mm x 38mm (inc. in overall ht)				
Cill Species	Engineered Meranti				
Cill Horns	No				
Factory Fit Cill	Yes				

Item: 6

CONVENTIONAL COTTAGE CASEMENT IN MERANTI


Quantity: 1

Style: DL200

Item Reference: Rear Kitchen

Quote Ref: 2000/1 V2

Key Features:

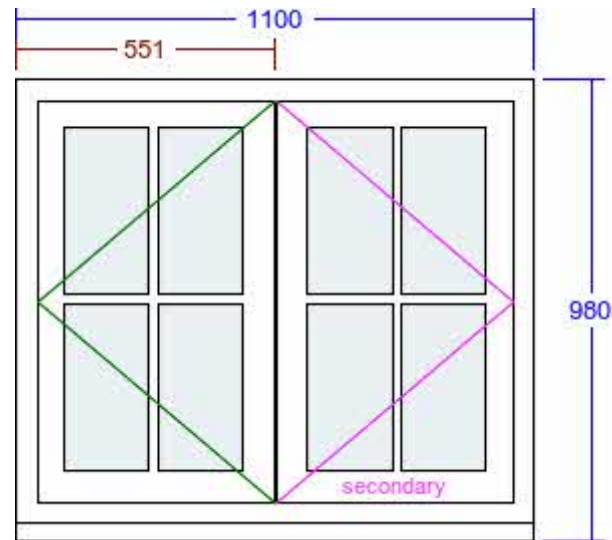


Detailed Specification:

VIEWED FROM OUTSIDE. POINT OF ARROW DENOTES HINGE POSITION.

Width (mm)	1100	Head Drip	None	Glass Pattern	Clear
Height (mm)	980	Add Ons Required	No	Glass Type	4mm Annealed/10mm Krypton/4mm Annealed LowE (18mm)
Frame Head Size	60mm	Trickle Vents Required	No	Glazing Features	Astragal Squares
Feature Mould	Ovolo	Window Board Required	No	Size of Bar	18mm
Colour	White (RAL 9003)	Handle		Peg Stay Alignment	Monkeytail - Black
Cill	165mm x 38mm (inc. in overall ht)	Peg Stay		Peg Stay	Opening end pointing to handle
Cill Species	Engineered Meranti	Dummy Hinges		Hinge System	Monkeytail - Black
Cill Horns	No	FSC Certified			None
Factory Fit Cill	Yes				Pivot with Kenrick locks

Item: 7 **CONVENTIONAL COTTAGE CASEMENT IN MERANTI** ● Quantity: 1

Style: DL102 Item Reference: Rear Shower room Quote Ref: 2000/1 V2

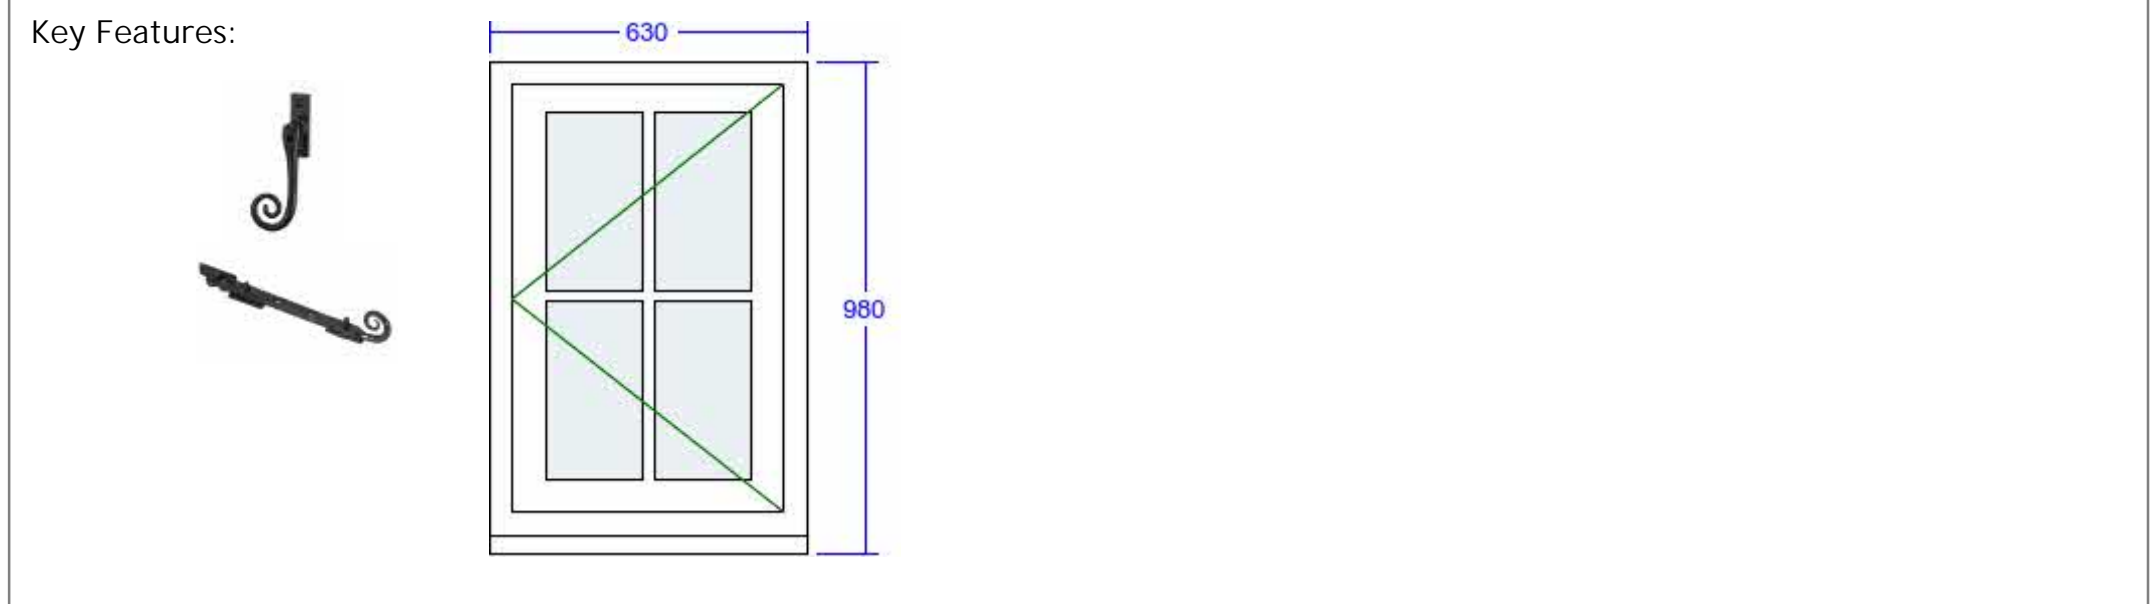

Detailed Specification: VIEWED FROM OUTSIDE. POINT OF ARROW DENOTES HINGE POSITION.

Width (mm)	630	Head Drip	None	Glass Pattern	Clear
Height (mm)	980				
Frame Head Size	60mm	Add Ons Required	No	Glass Type	4mm Annealed/10mm Krypton/4mm Annealed LowE (18mm)
Feature Mould	Ovolo	Trickle Vents Required	No	Glazing Features	Astragal Squares
Colour	White (RAL 9003)	Window Board Required	No	Size of Bar	18mm
Cill	165mm x 38mm (inc. in overall ht)			Handle	Monkeytail - Black
Cill Species	Engineered Meranti			Peg Stay Alignment	Opening end pointing to handle
Cill Horns	No			Peg Stay	Monkeytail - Black
Factory Fit Cill	Yes			Dummy Hinges	None
				Hinge System	Pivot with Kenrick locks
				FSC Certified	No

Item: 8

CONVENTIONAL COTTAGE CASEMENT IN MERANTI




Quantity: 1

Style: DL301

Item Reference: Dorma Front 1

Quote Ref: 2000/1 V2

Key Features:

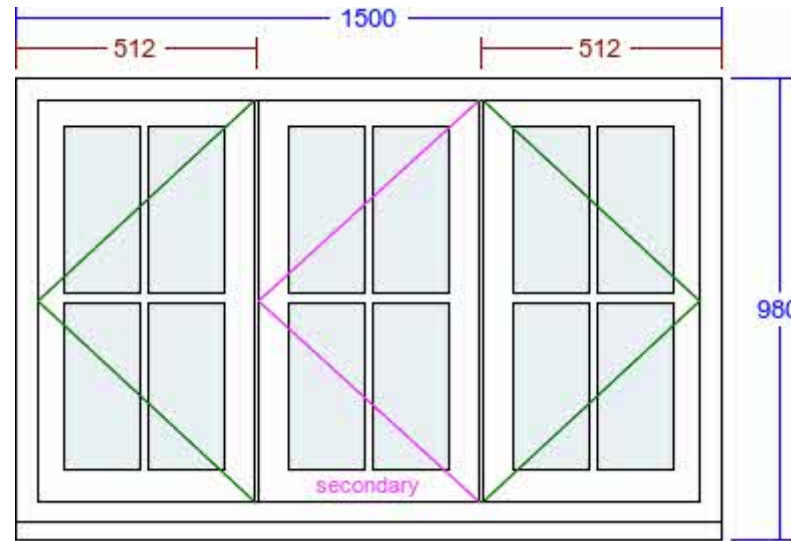

Detailed Specification:

VIEDED FROM OUTSIDE. POINT OF ARROW DENOTES HINGE POSITION.

Width (mm)	1500	Head Drip	None	Glass Pattern	Clear
Height (mm)	980	Add Ons Required	No	Glass Type	4mm Annealed/10mm Krypton/4mm Annealed LowE (18mm)
Frame Head Size	60mm	Trickle Vents Required	No	Glazing Features	Astragal Squares
Feature Mould	Ovolo	Window Board Required	No	Size of Bar	18mm
Colour	White (RAL 9003)			Handle	Monkeytail - Black
Cill	165mm x 38mm (inc. in overall ht)			Peg Stay Alignment	Opening end pointing to handle
Cill Species	Engineered Meranti			Peg Stay	Monkeytail - Black
Cill Horns	No			Dummy Hinges	None
Factory Fit Cill	Yes			Hinge System	Pivot with Kenrick locks
				FSC Certified	No

Item: 9

CONVENTIONAL COTTAGE CASEMENT IN MERANTI




Quantity: 1

Style: DL301

Item Reference: Dorma Front 2

Quote Ref: 2000/1 V2

Key Features:

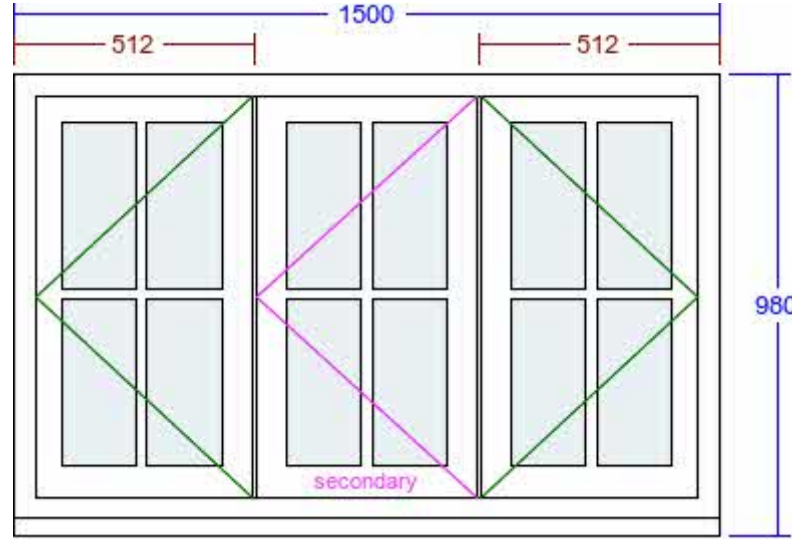

Detailed Specification:

VIEWS FROM OUTSIDE. POINT OF ARROW DENOTES HINGE POSITION.

Width (mm)	1500	Head Drip	None	Glass Pattern	Clear
Height (mm)	980	Add Ons Required	No	Glass Type	4mm Annealed/10mm Krypton/4mm Annealed LowE (18mm)
Frame Head Size	60mm	Trickle Vents Required	No	Glazing Features	Astragal Squares
Feature Mould	Ovolo	Window Board Required	No	Size of Bar	18mm
Colour	White (RAL 9003)			Handle	Monkeytail - Black
Cill	165mm x 38mm (inc. in overall ht)			Peg Stay Alignment	Opening end pointing to handle
Cill Species	Engineered Meranti			Peg Stay	Monkeytail - Black
Cill Horns	No			Dummy Hinges	None
Factory Fit Cill	Yes			Hinge System	Pivot with Kenrick locks
				FSC Certified	No

Item: 10

CONVENTIONAL COTTAGE CASEMENT IN MERANTI




Quantity: 1

Style: DL301

Item Reference: Dorma Front 3

Quote Ref: 2000/1 V2

Key Features:

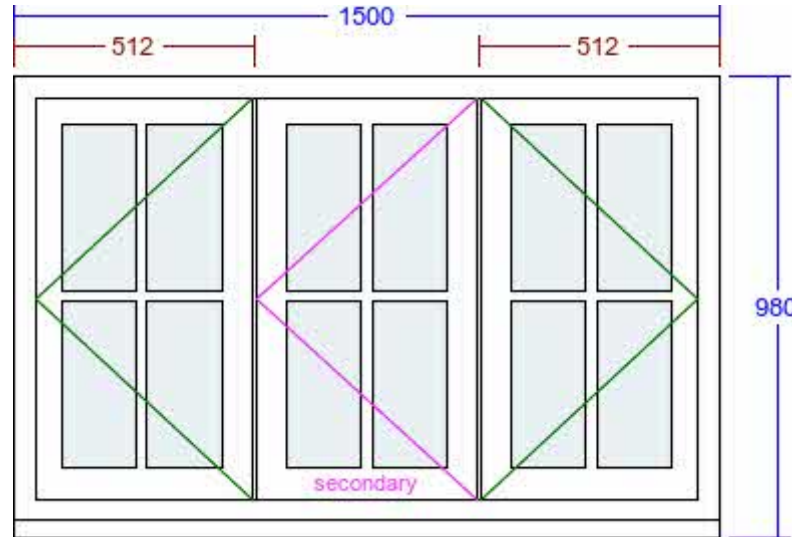

Detailed Specification:

VIEWED FROM OUTSIDE. POINT OF ARROW DENOTES HINGE POSITION.

Width (mm)	1500	Head Drip	None	Glass Pattern	Clear
Height (mm)	980	Add Ons Required	No	Glass Type	4mm Annealed/10mm Krypton/4mm Annealed LowE (18mm)
Frame Head Size	60mm	Trickle Vents Required	No	Glazing Features	Astragal Squares
Feature Mould	Ovolo	Window Board Required	No	Size of Bar	18mm
Colour	White (RAL 9003)			Handle	Monkeytail - Black
Cill	165mm x 38mm (inc. in overall ht)			Peg Stay Alignment	Opening end pointing to handle
Cill Species	Engineered Meranti			Peg Stay	Monkeytail - Black
Cill Horns	No			Dummy Hinges	None
Factory Fit Cill	Yes			Hinge System	Pivot with Kenrick locks
				FSC Certified	No

Item: 11

FRENCH DOOR IN MERANTI




Quantity: 1

Style: OUT-A-Apsley

Item Reference: Rear French doors (modern extension) Quote Ref: 2000/1 V2


Key Features:

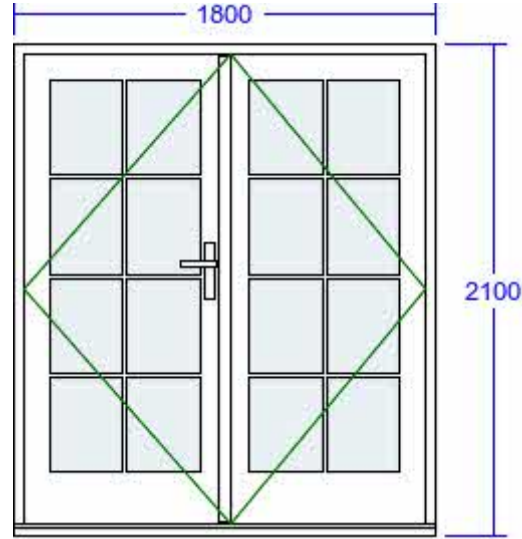

DRAWING NOTES: VIEWED FROM OUTSIDE. ARROW DENOTES HINGE POSITION.
 DRAWINGS DO NOT DEPICT KNOCKERS, SPY HOLES, SECURITY CHAINS OR DOORKNOBS. REFER TO BROCHURE FOR FULL GLAZING CONFIGURATIONS.

Detailed Specification:

Overall Width (mm)	1800	Head Drip	None	Door Sash Glass Pattern	Clear
Overall Height (mm)	2100				
Frame Head Size	60mm	Cill Type	Projecting Cill	Glass Type	4mm Toughened/10mm Krypton/4mm Toughened LowE (18mm)
Stiles & Rails	110mm	Cill	145mm x 35mm (inc. in overall ht)	Door Sash Glazing Features	Astragal Squares
		Cill Horns	No	Size Of Bar	18mm
Feature Mould	Ovolo	Cill Species	Engineered Meranti	Door Handle	Cottage - Black (Dark Kaba)
		Factory Fit Cill	Yes	Door Knocker	No
Primary	Left	Add Ons Required	No	Letterbox	None
Door Opens	Out	Trickle Vents Required	No	Security Chain	None
Door Sash Style	Apsley	Threshold Board Required	No		
Colour	White (RAL 9003)	Hinge Colour	Black	FSC Certified	No
		Threshold Colour	Black		
		External Access	Yes		

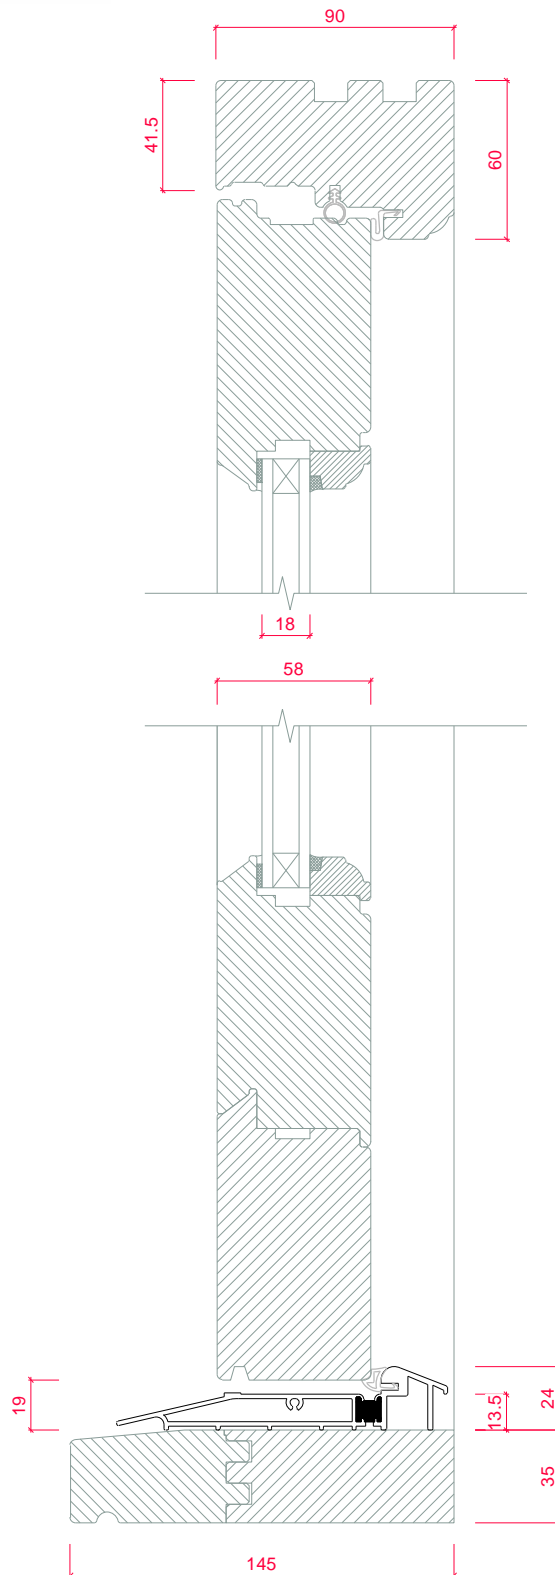

18mm Glazed Door - Open Out
Feature Mould: Ovolo
Vertical Section
Standard Threshold with 145mm x 35mm Projecting Cill

Item: 12

ENTRANCE DOOR IN MERANTI


Quantity: 1

Style: IN-A-Stratfield

Item Reference: New Balcony Door

Quote Ref: 2000/1 V2


Key Features:

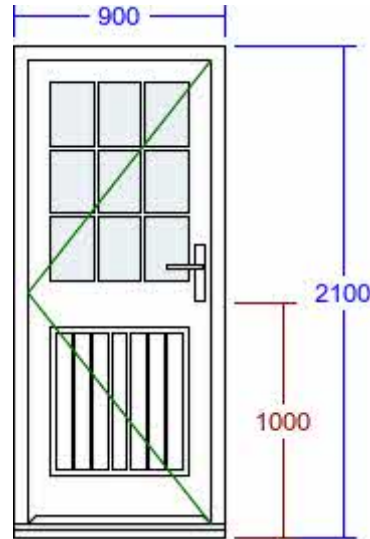

DRAWING NOTES: VIEWED FROM OUTSIDE. ARROW DENOTES HINGE POSITION.
DRAWINGS DO NOT DEPICT KNOCKERS, SPY HOLES, SECURITY CHAINS OR DOORKNOBS. REFER TO BROCHURE FOR FULL GLAZING CONFIGURATIONS.

Detailed Specification:

Overall Width (mm)	900	Head Drip	None	Door Sash Glass Pattern	Clear
Overall Height (mm)	2100				
Frame Head Size	60mm	Cill Type	Projecting Cill	Glass Type	4mm Toughened/10mm Krypton/4mm Toughened LowE (18mm)
Stiles & Rails	110mm	Cill	145mm x 35mm (inc. in overall ht)	Door Panel(s)	Plank Effect
		Cill Horns	No		
Feature Mould	Ovolo	Cill Species	Engineered Meranti	Door Sash Glazing Features	Astragal Squares
Mid-Rail Height (mm)	1000	Factory Fit Cill	Yes	Size Of Bar	18mm
Hinge Side	Left	Add Ons Required	No	Door Handle	Cottage - Black (Dark Kaba)
Door Opens	In			Door Knocker	No
Door Sash Style	Stratfield	Trickle Vents Required	No	Letterbox	None
				Security Chain	None
Colour	White (RAL 9003)	Threshold Board Required	No		
				FSC Certified	No
		Hinge Colour	Black		
		Threshold Colour	Black		
		External Access	Yes		

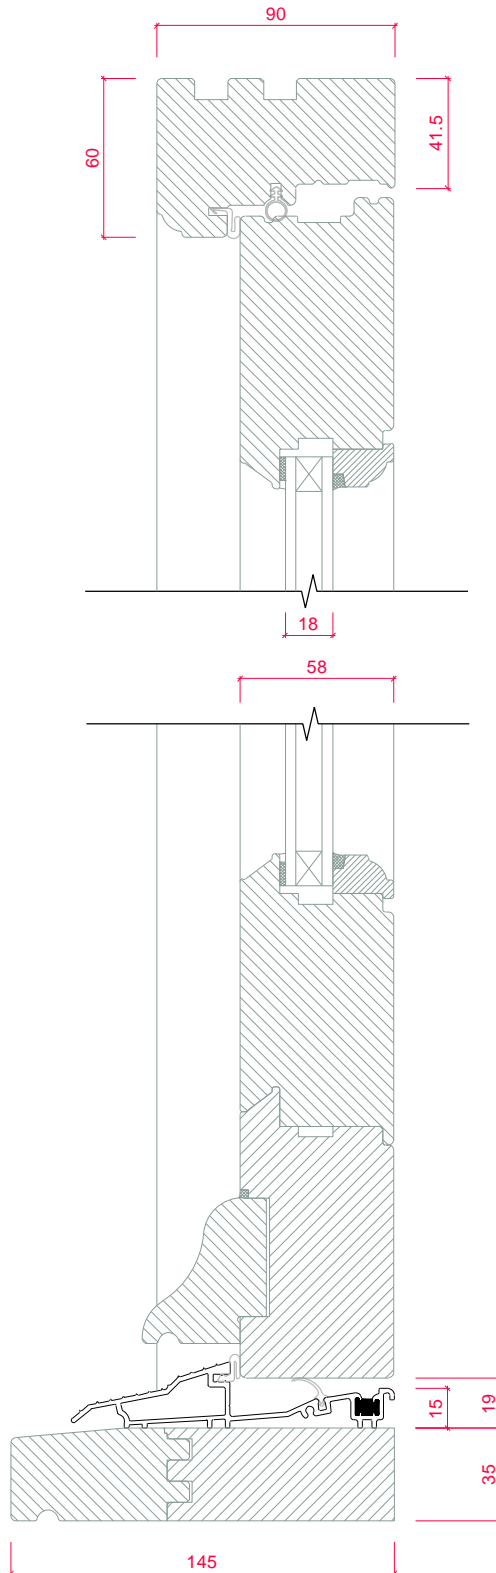

18mm Double Glazed Door - Open In
Feature Mould: Ovolo
Vertical Section
Standard Threshold with 145mm x 35mm Projecting Cill