



Proposed Site Layout Plan 1:200 @ A1

HARD & SOFT LANDSCAPING WORKS

A - SHRUBS & GROUND COVER

Skimmia Japonica 'Rubella'
 Pieris 'Flaming Silver'
 Pieris Japonica 'White Cascade'
 Hebe Pin 'Sutherlandii'

B - NEW TREES

Acer campestre C 15L FTH 150-180cm
 Prunus padus 'Watereri' C 15L FTH 150-180cm

C - Fencing - 1800mm high close boarded timber fencing with timber posts and timber gravel boards (see detail)

D - Private Patio Areas and Footpaths - Sawn Honed Indian Sandstone


E - Driveways - Permeable Resin Bound Gravel

F - Area laid to turf


G - Tarmac Road

H - Timber gate (see detail)

H - Electric vehicle charging point

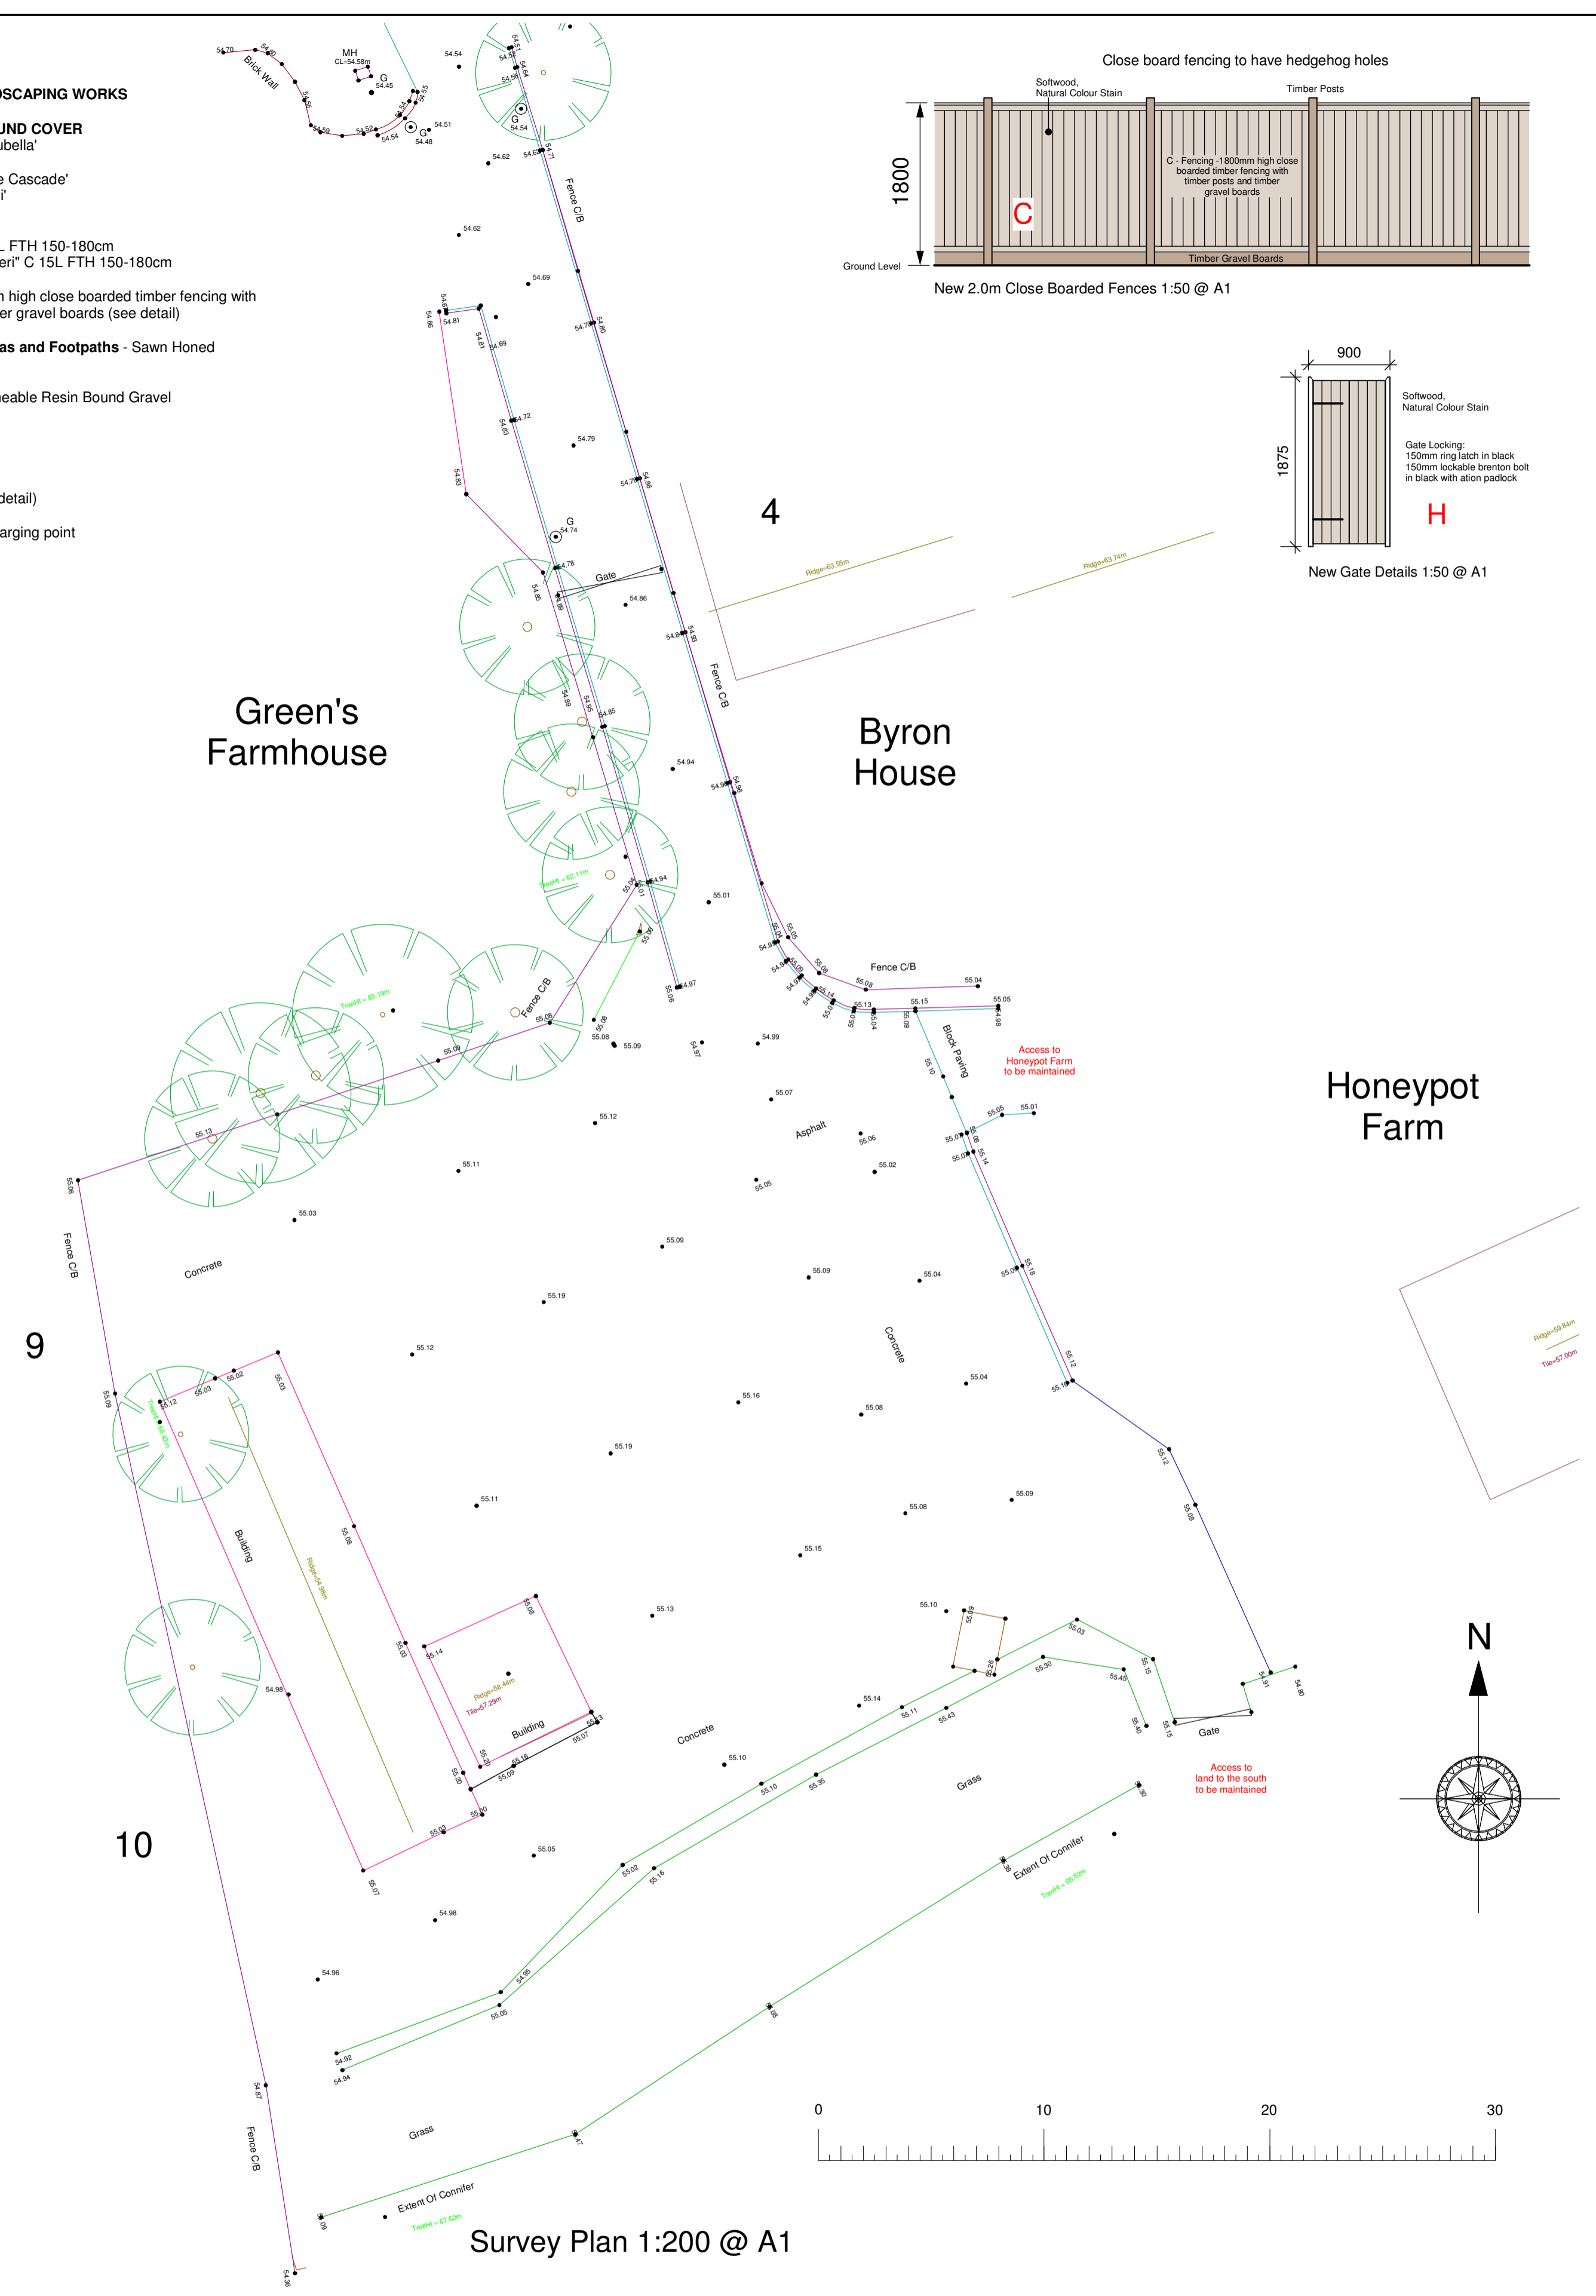

Survey Plan 1:200 @ A1

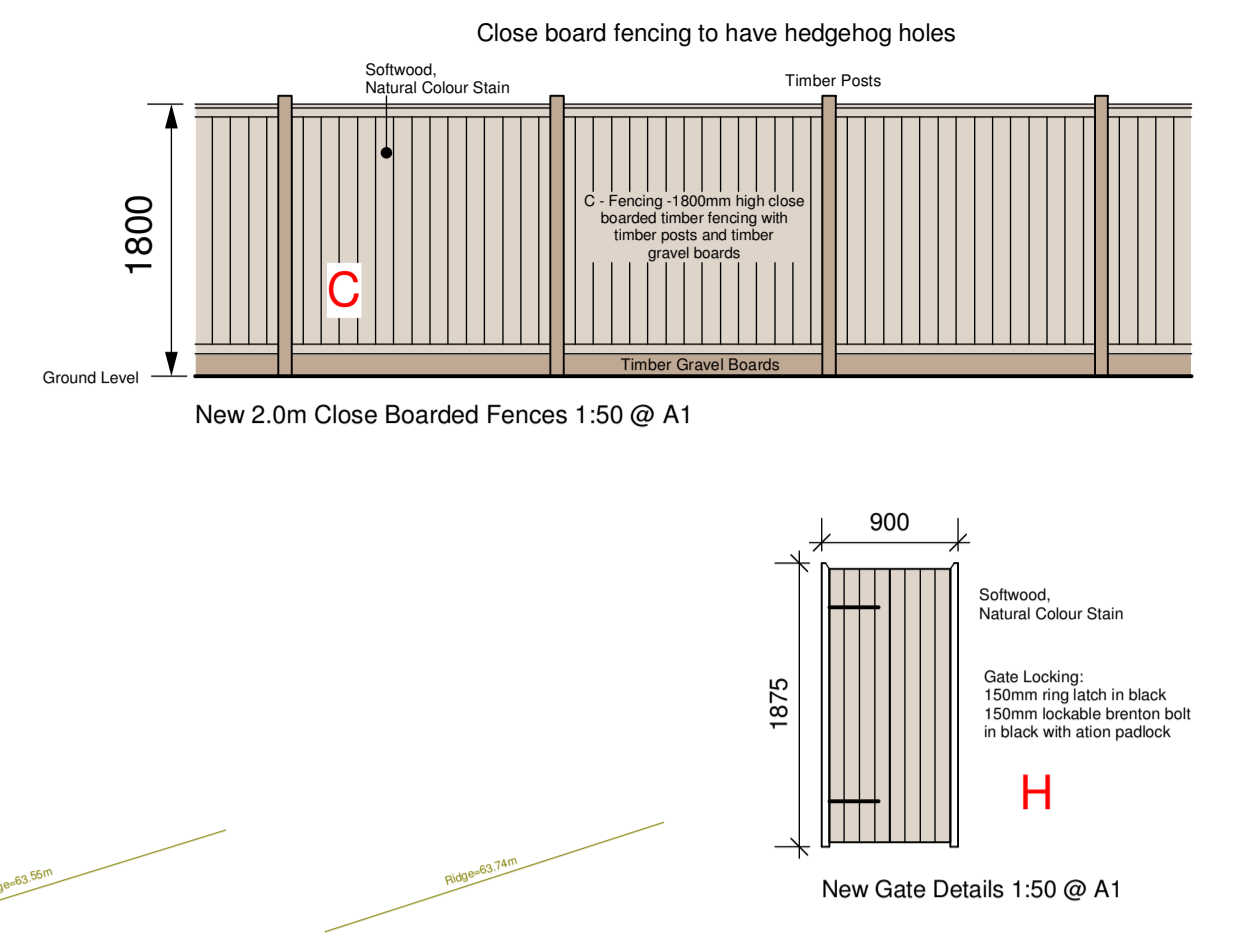

Anglia Design
 architects . surveyors
 mail@angliadesign.co.uk www.angliadesign.co.uk

London Office: 30 Robin House, Newcourt Street, St. Johns Wood, London NW8 7AD
 tel: 020 7222 9558 fax: 0870 131 3804

Norwich Office: 11 Charing Cross, Norwich, Norfolk, NR2 4AX
 tel: 01603 696276 fax: 01603 784232

LAND OFF BURY ROAD, WORTHAM, DISS, IP22 1PW
PROPOSED SITE LAYOUT PLAN

**Land off Bury Road, Long Green,
 Wortham, Diss, IP22 1PW.**
For Mr. R. Foster

Date: Nov. 2022 Scale: 1:200 @ A1 Dwg No. TL-3605-22-1
Proposed Site Layout Plan