


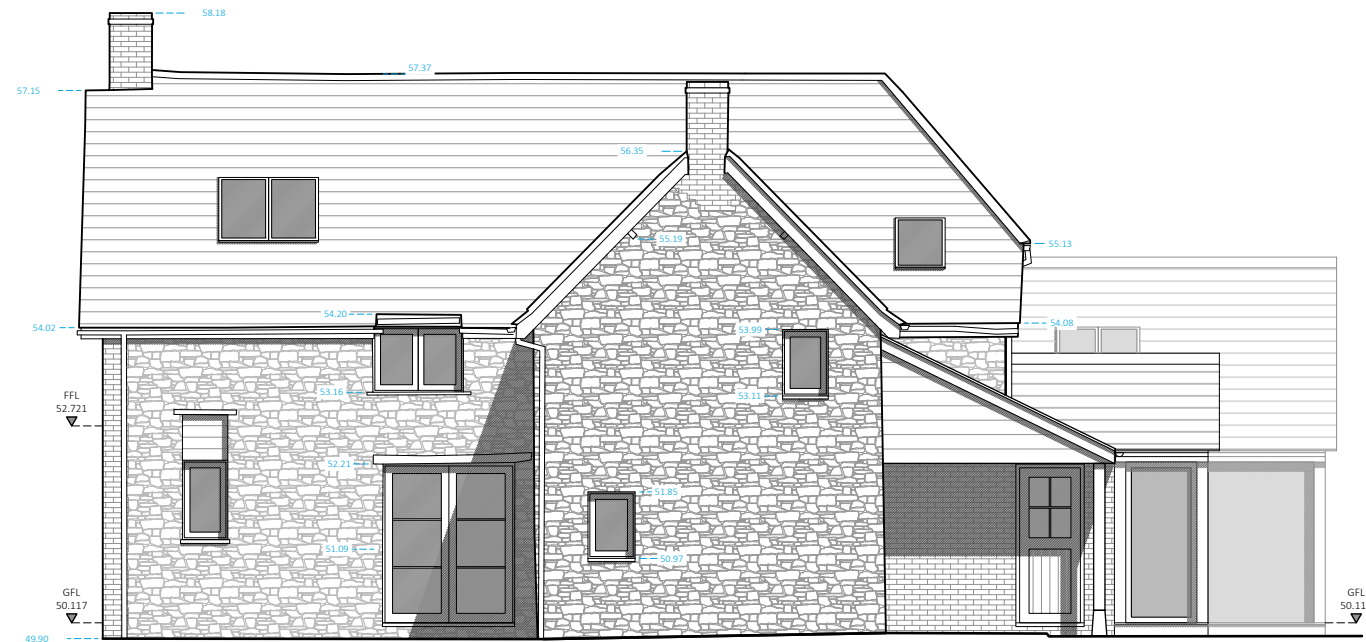

North Elevation



West Elevation

Existing Building Information as per drawing  
no. 3094RS-02 by Reeder Surveys

## BROADHAYES FARMHOUSE

Proposed North and West Elevations

21.09.22

1:100 @ A3

149/121

### MATERIALS

Roof: Clay tiles, Lead/EPDM  
Walls: Stone, Brick, Render  
Windows: Powder Coated Metal  
Doors: Timber / Powder Coated Metal

Tamsyn Froom   
**ARCHITECTURE**

revision \*

revision date \*

The title, copyright and confidential information in this document belongs to Tamsyn Froom Architecture Ltd., all rights reserved. All dimensions to be checked on site before work commences and any discrepancies reported to the Architect immediately. This drawing is to be read in conjunction with other documents issued by the Architect.

