


Ground Floor Plan

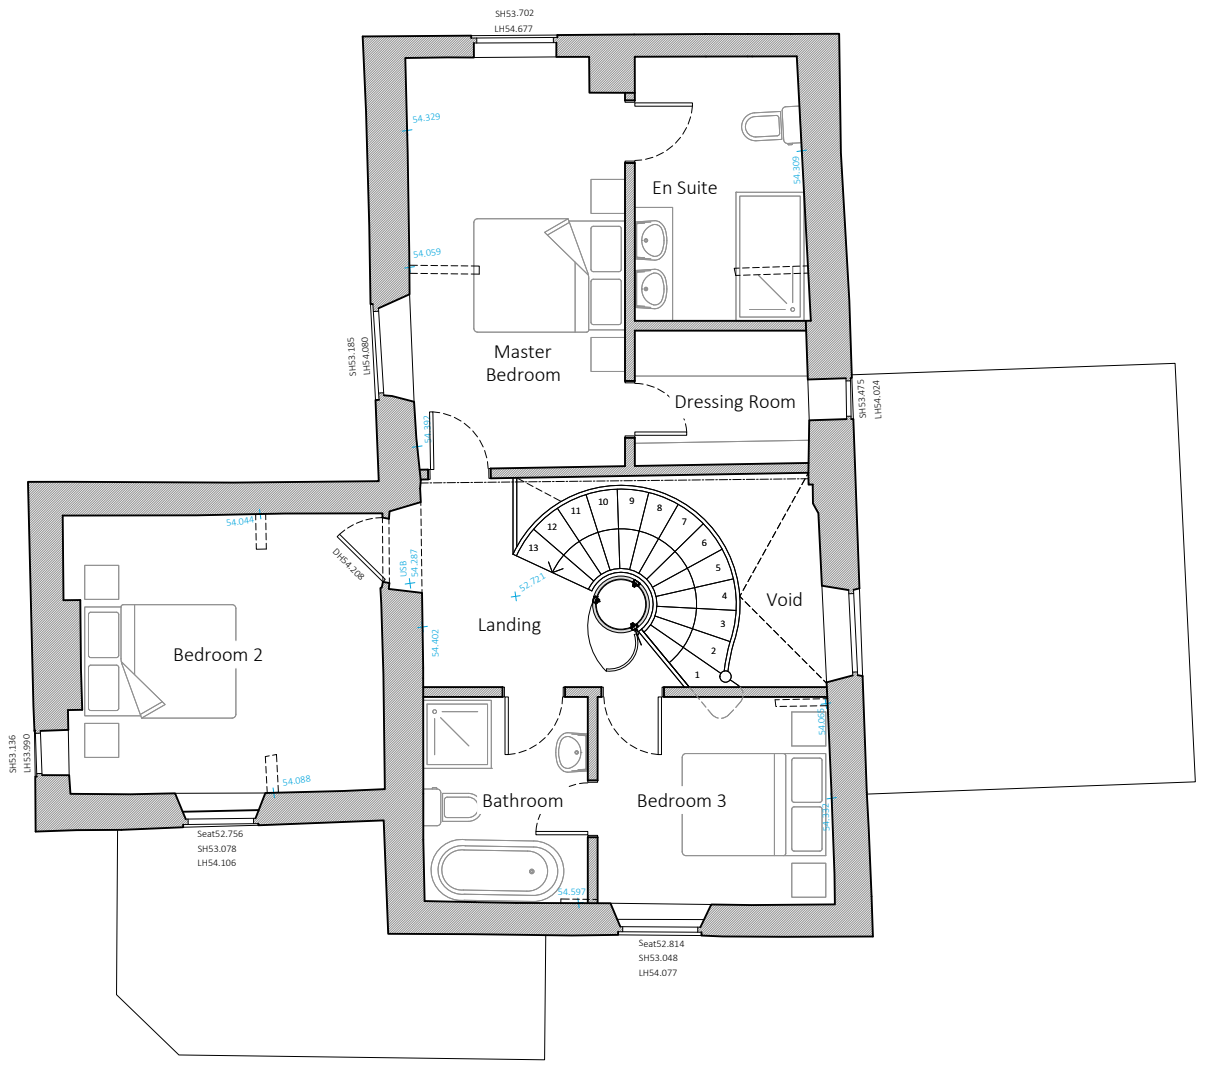

First Floor Plan

BROADHAYES FARMHOUSE

Existing Ground and First Floor Plans

21.09.22

1:100 @ A3

149/010



Tamsyn Froom
ARCHITECTURE

revision *

revision date *



Existing Building Information as per drawing
no. 3094RS-02 by Reeder Surveys

The title, copyright and confidential information in this document belongs to Tamsyn Froom Architecture Ltd., all rights reserved. All dimensions to be checked on site before work commences and any discrepancies reported to the Architect immediately. This drawing is to be read in conjunction with other documents issued by the Architect.