





Ground Floor Plan

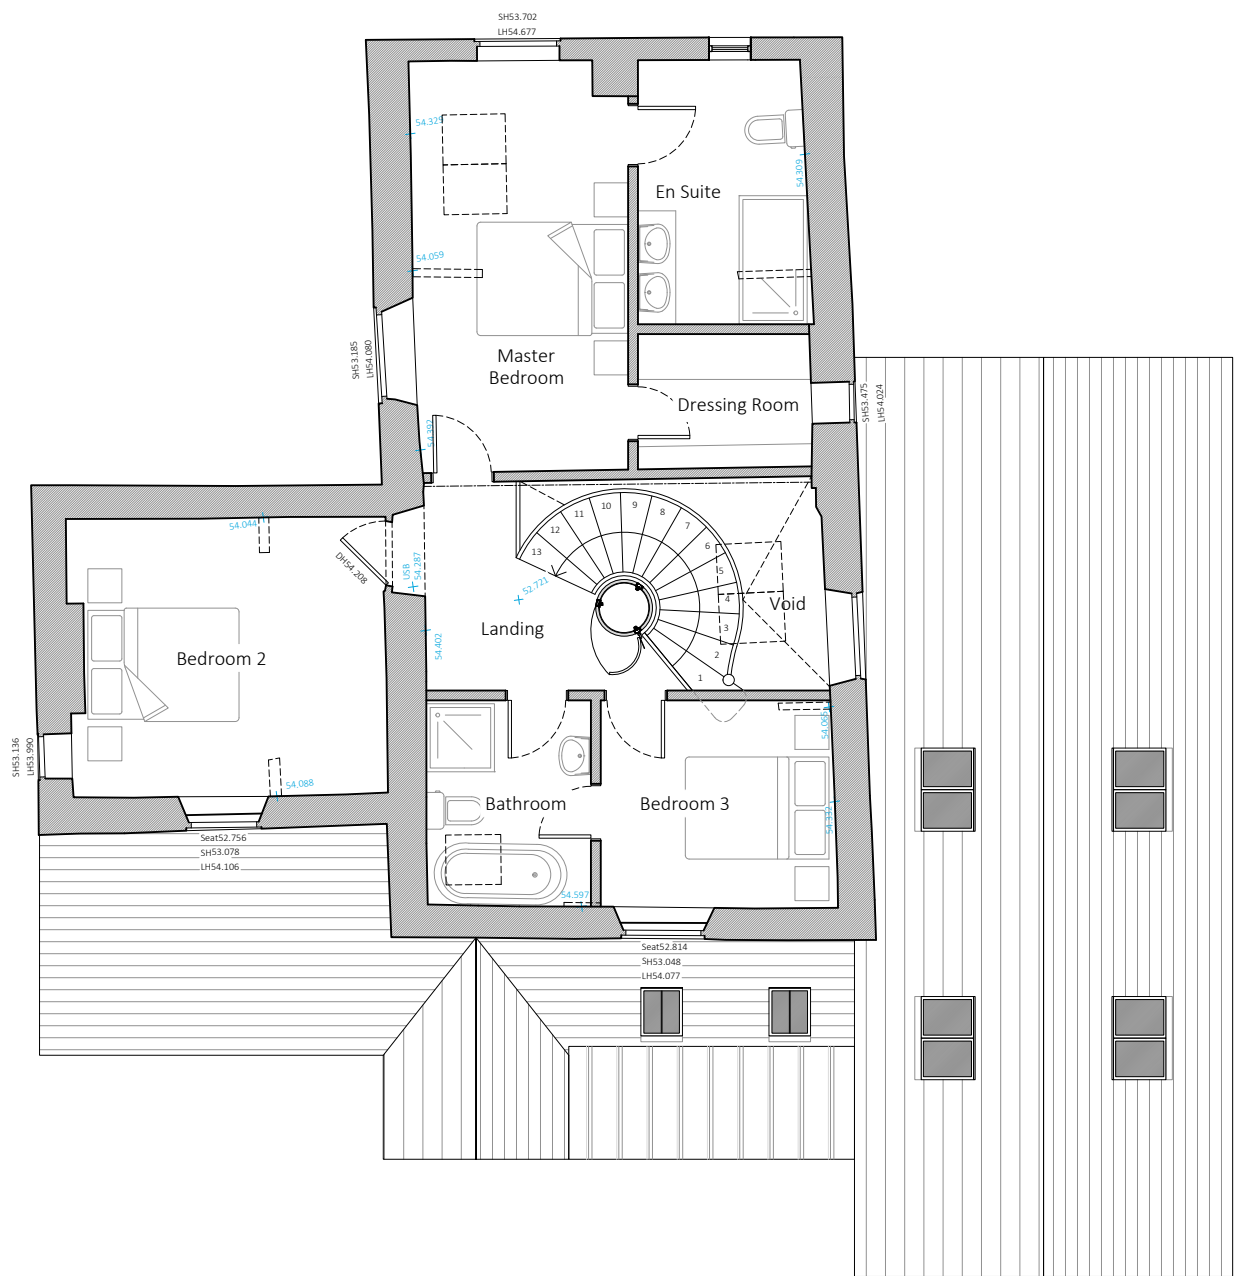

First Floor Plan

- Key
-  Existing
 -  Proposed
 -  Rooflight Over

Existing Building Information as per drawing no. 3094RS-02 by Reeder Surveys

BROADHAYES FARMHOUSE

Proposed Ground and First Floor Plans

21.09.22

1:100 @ A3

149/110



Tamsyn Froom
ARCHITECTURE

revision *

revision date *



The title, copyright and confidential information in this document belongs to Tamsyn Froom Architecture Ltd., all rights reserved. All dimensions to be checked on site before work commences and any discrepancies reported to the Architect immediately. This drawing is to be read in conjunction with other documents issued by the Architect.