



NOTES:

1. Do not scale for construction purposes, check all dimensions and details before commencement.
2. IF IN DOUBT ASK.
3. This drawing is to be read in conjunction with all other relevant Contract Documents.

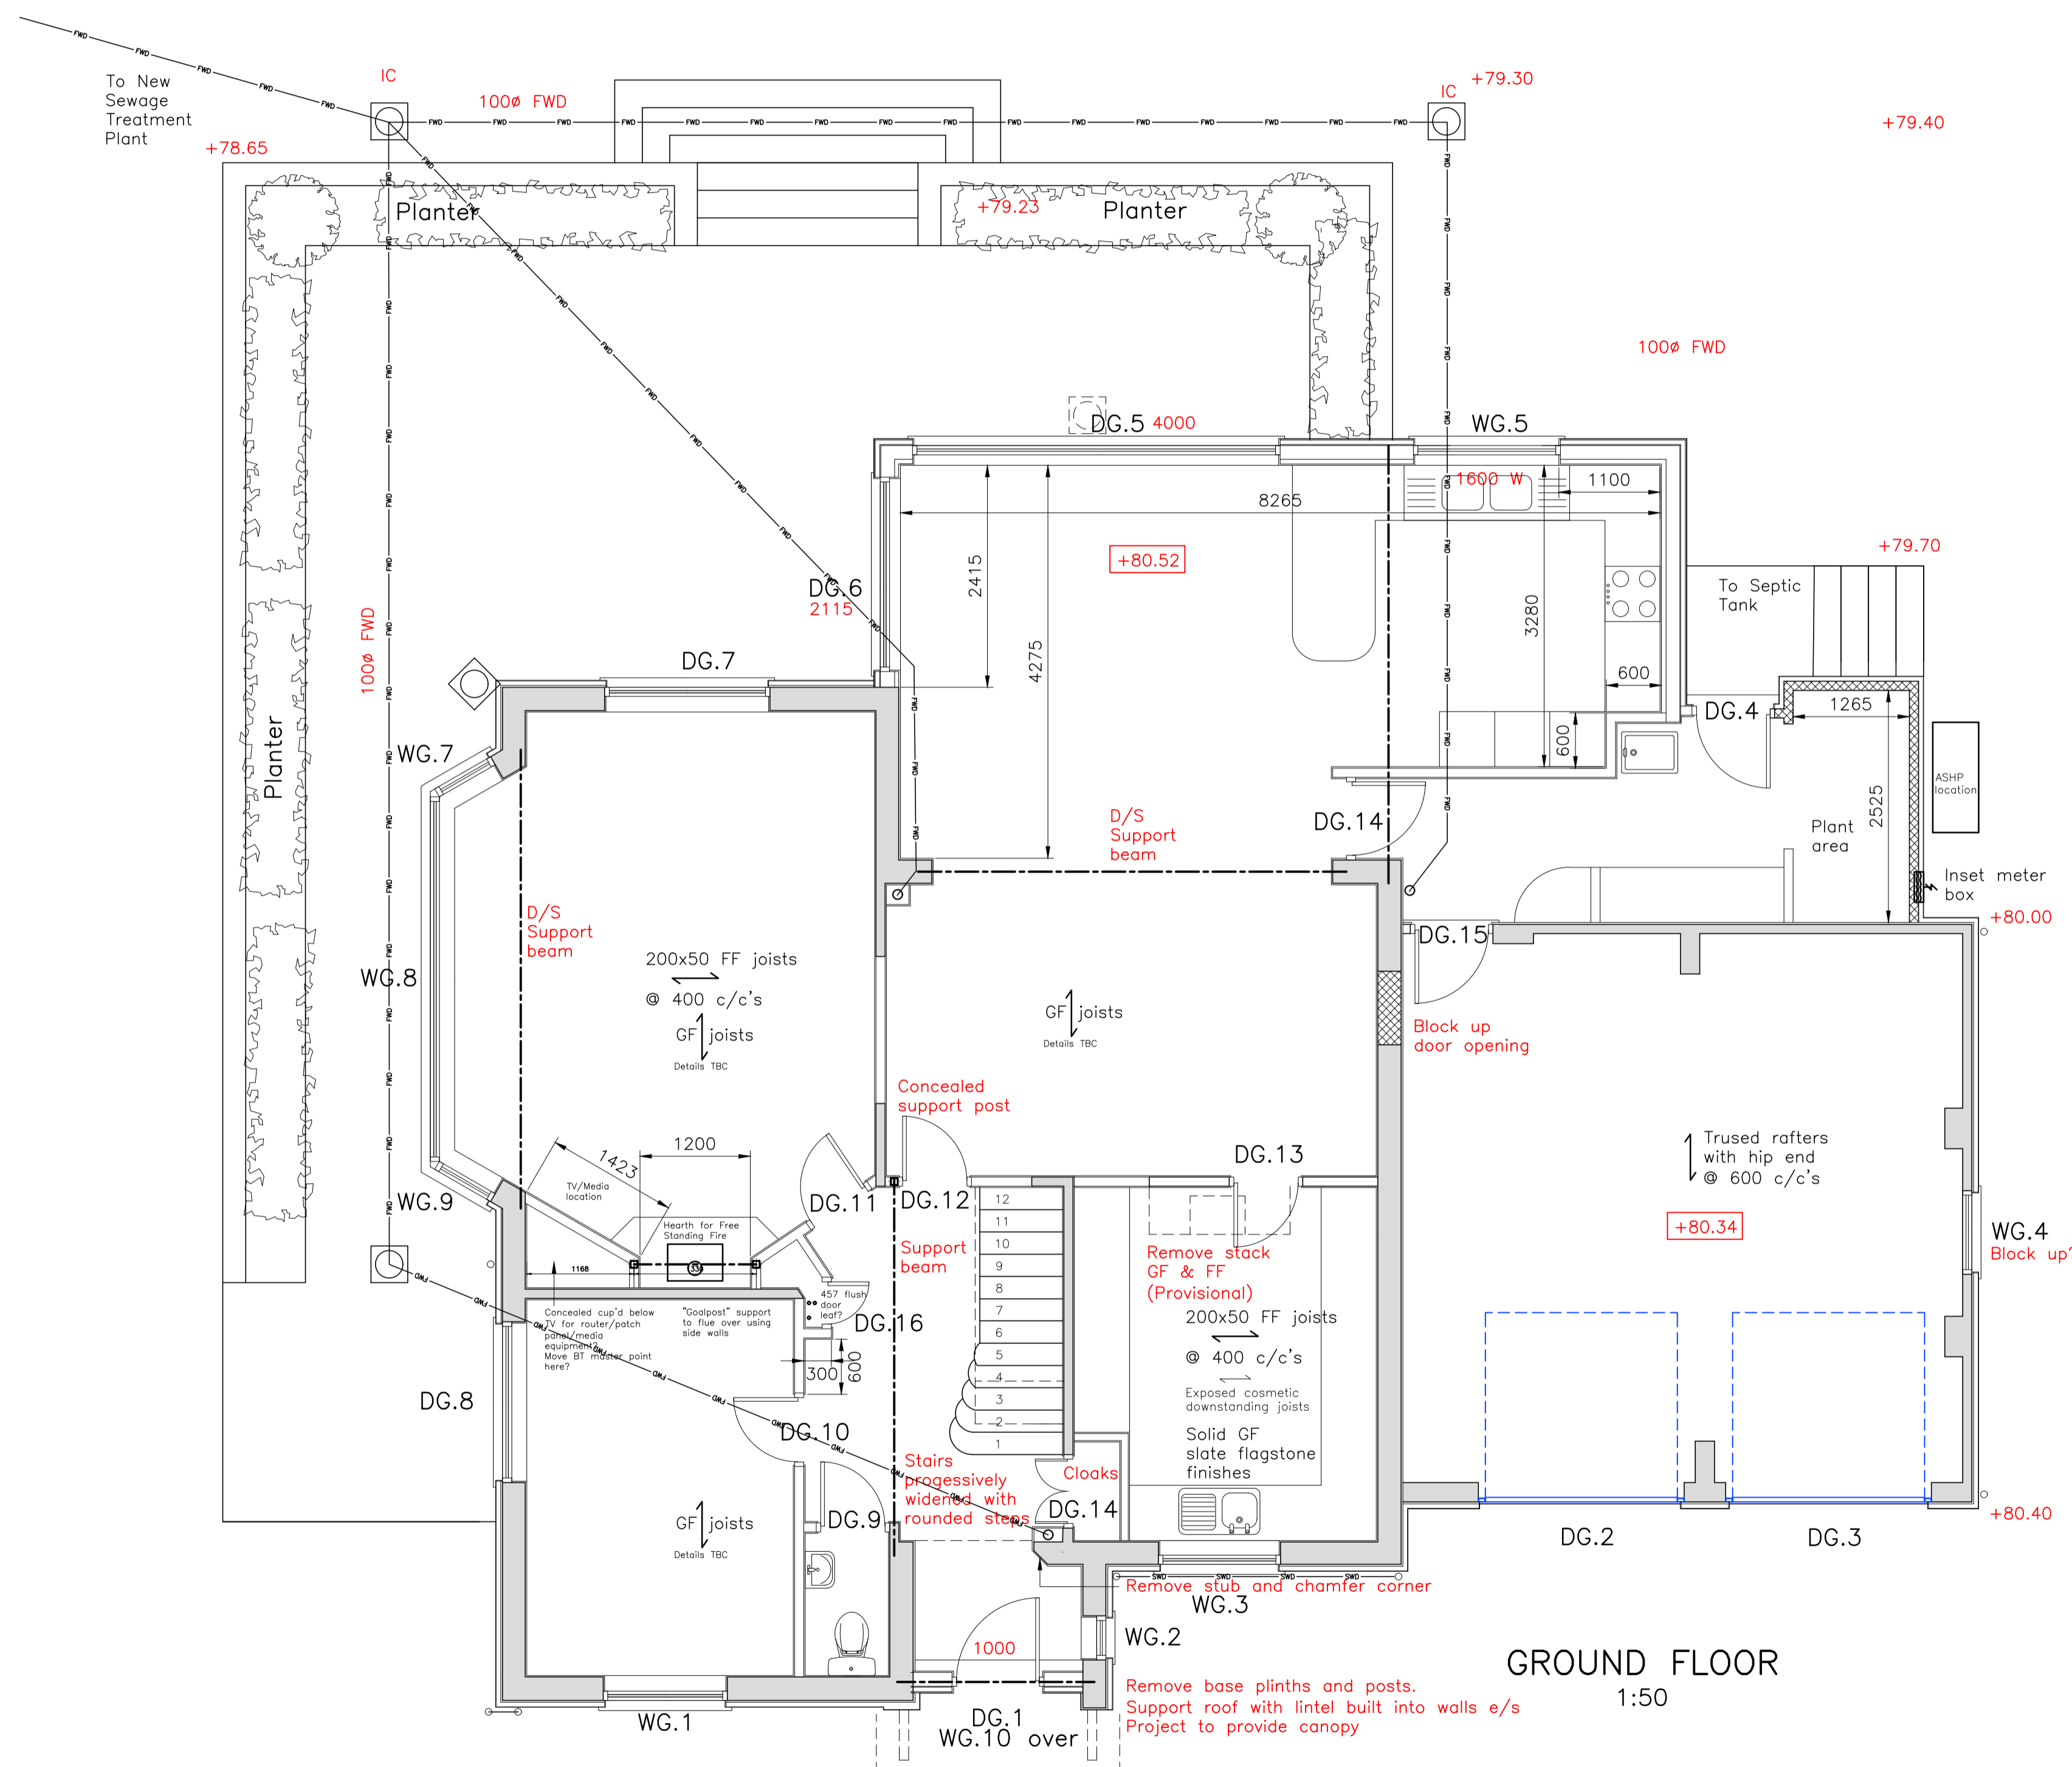

GROUND FLOOR

1:50

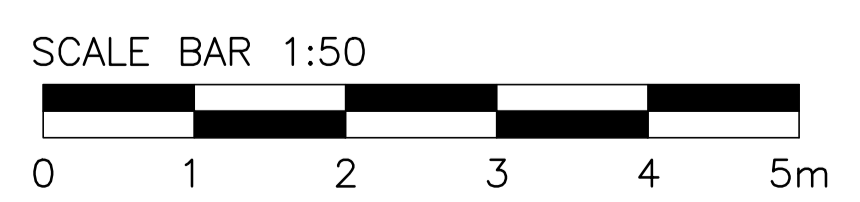

D	PLANNING ISSUE	27.10.22
C	P1 TENDER ISSUE	21.09.22
B	UPDATE	19.08.22
A	PRELIMINARY	25.06.22
Amdt.		Date



**JAMES LOCKYER ASSOCIATES
CONSULTING ENGINEERS**

CONSTRUCTIVE ADVICE, CONSIDERED SOLUTIONS
Oakland Mews T: 01579 344771
Liskeard Business Park F: 01579 344882
Liskeard, Cornwall, PL14 3UX | E: post@jameslockyer.co.uk

Project
**FROGLANDS
NR LERRY
PL22 0NR**

Title
**GENERAL ARRANGEMENT
PROPOSED 1 OF 2**

Client
MR & MRS HUNT

Date	Scale @ A1	Cad Ref.
01.06.22	AS SHOWN	6117AB200

Designed	Drawn	Checked
	JWL	

Drawing Number	Rev 18/10/2022 11:06 AM
6117/AB/200	D