

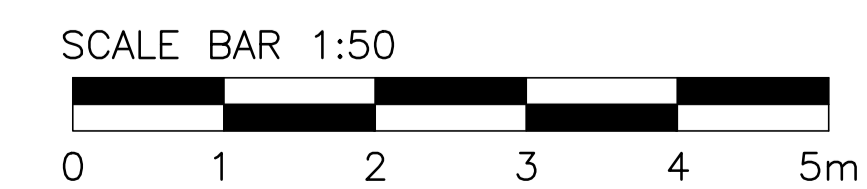



NOTES:

1. Do not scale for construction purposes, check all dimensions and details before commencement.
2. IF IN DOUBT ASK.
3. This drawing is to be read in conjunction with all other relevant Contract Documents.

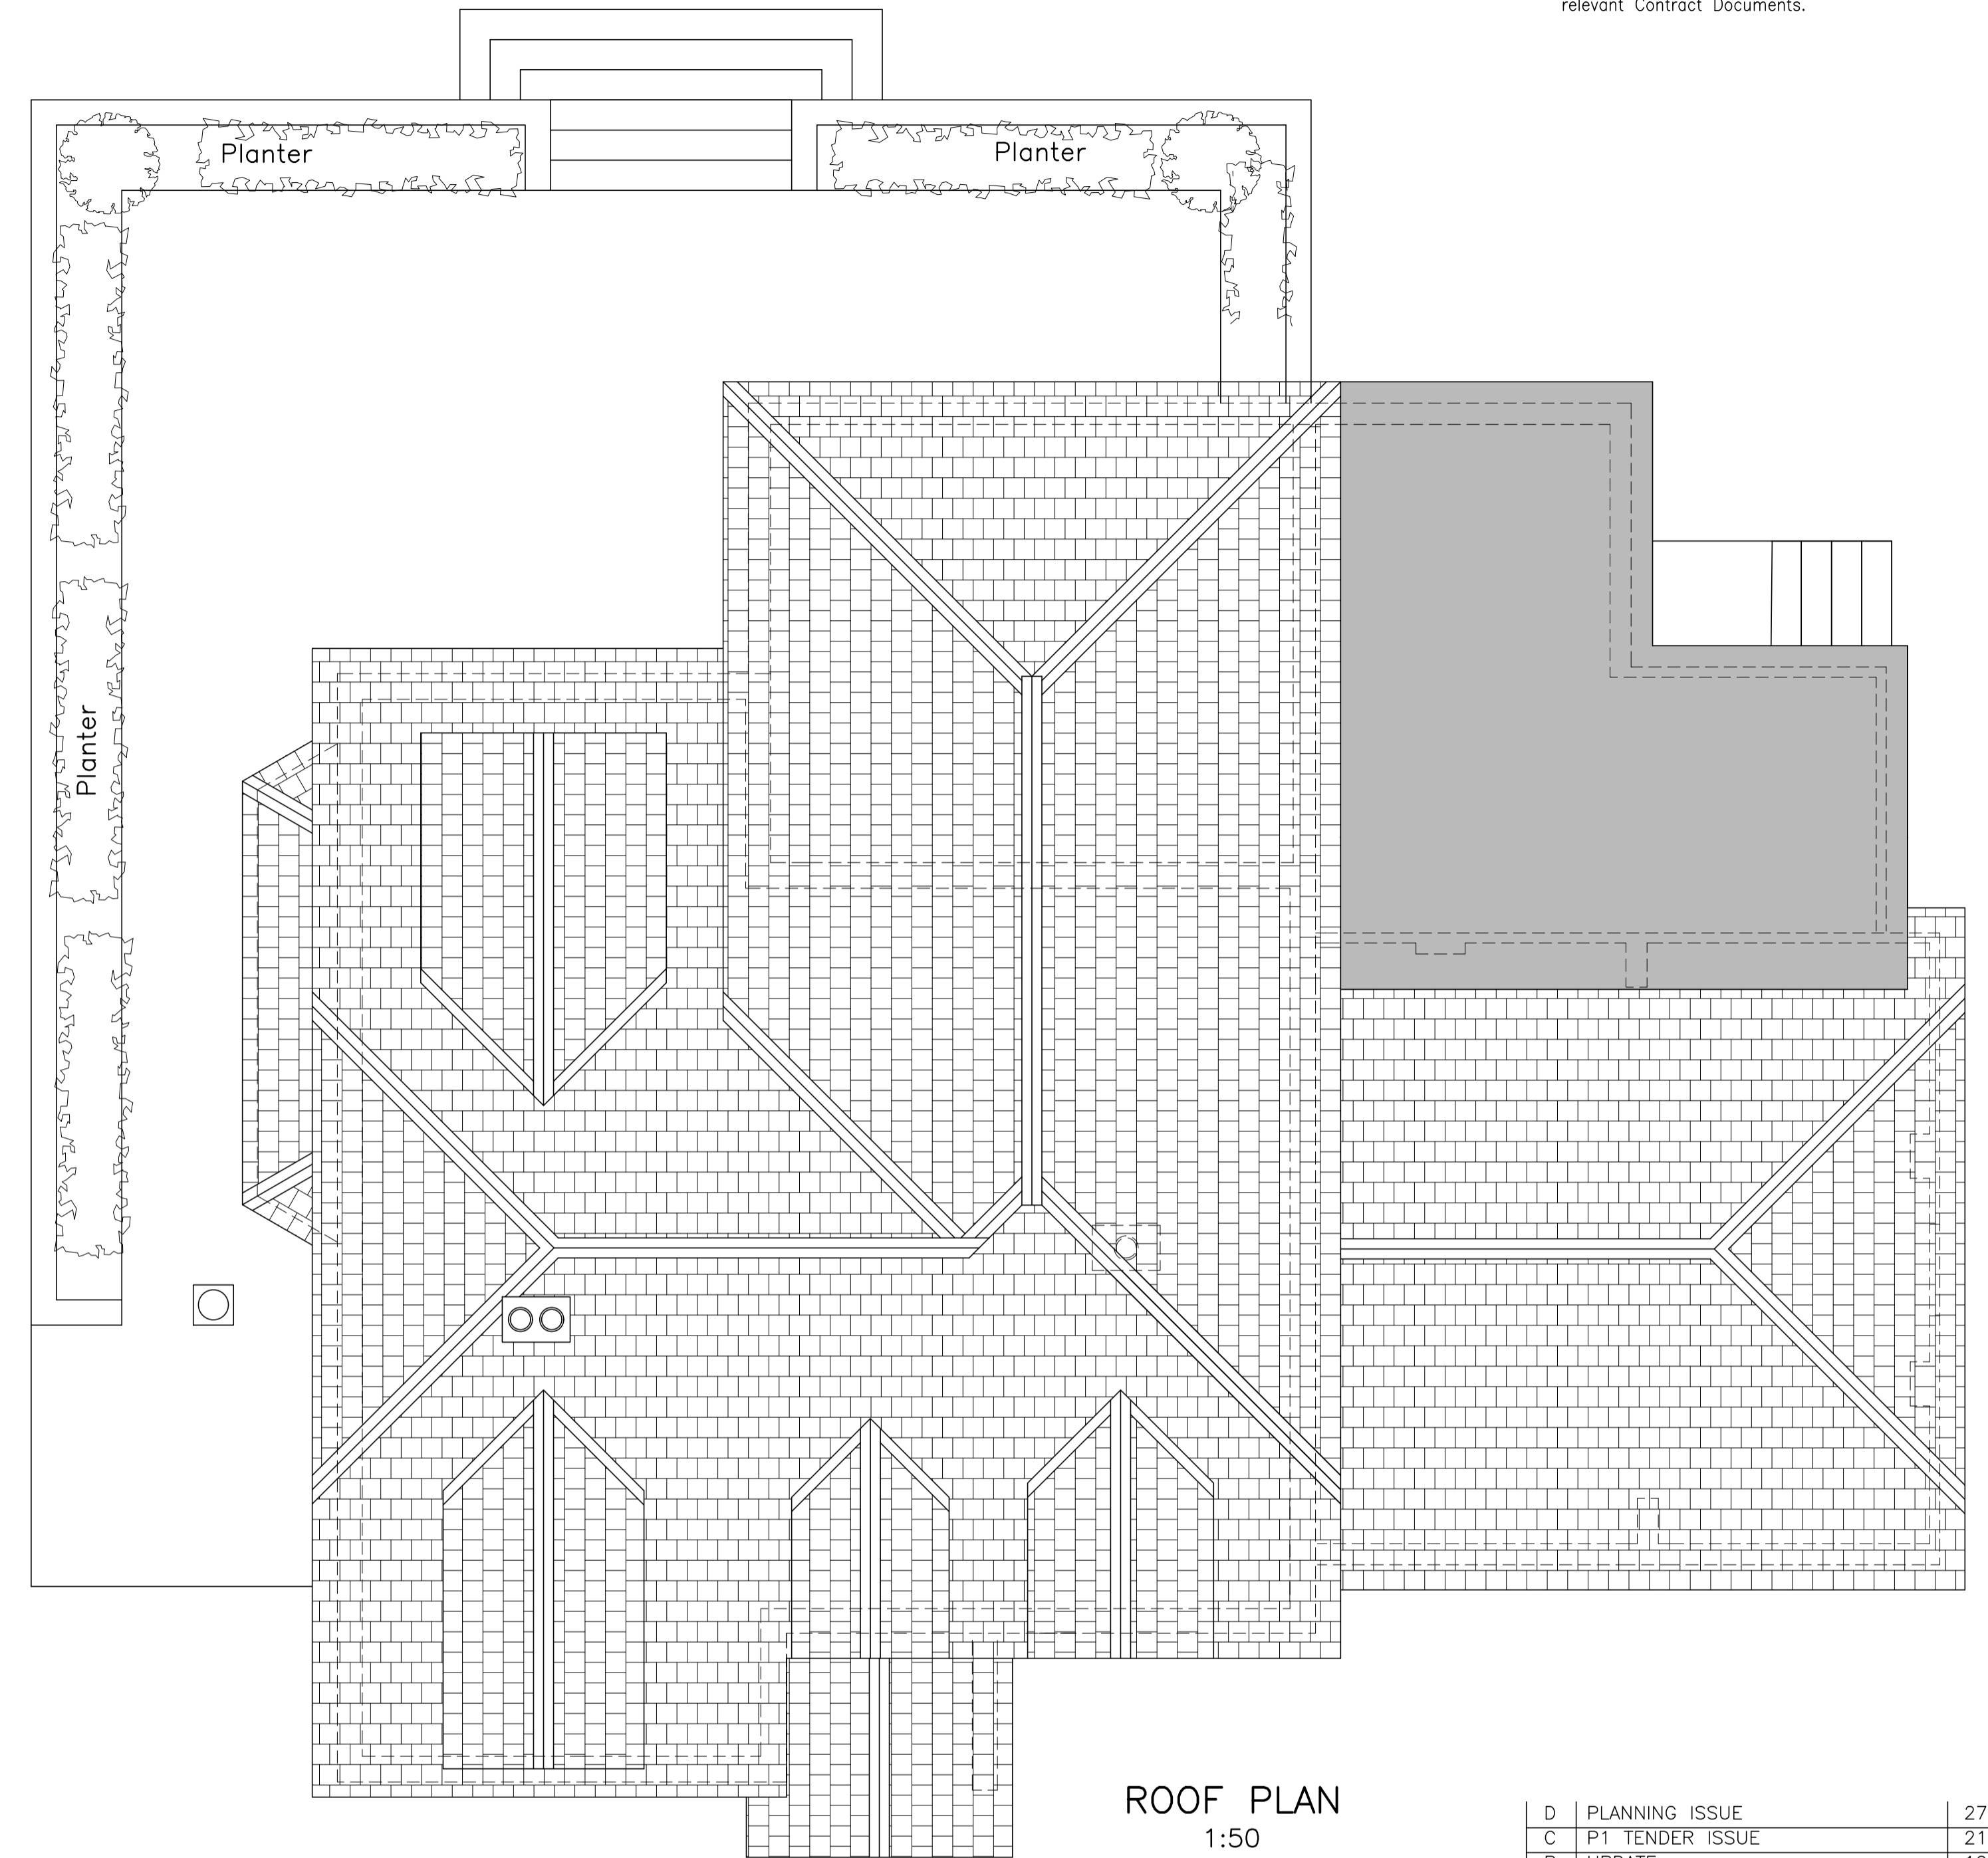

D	PLANNING ISSUE	27.10.22
C	P1 TENDER ISSUE	21.09.22
B	UPDATE	19.08.22
A	PRELIMINARY	25.06.22
Amdt.		Date

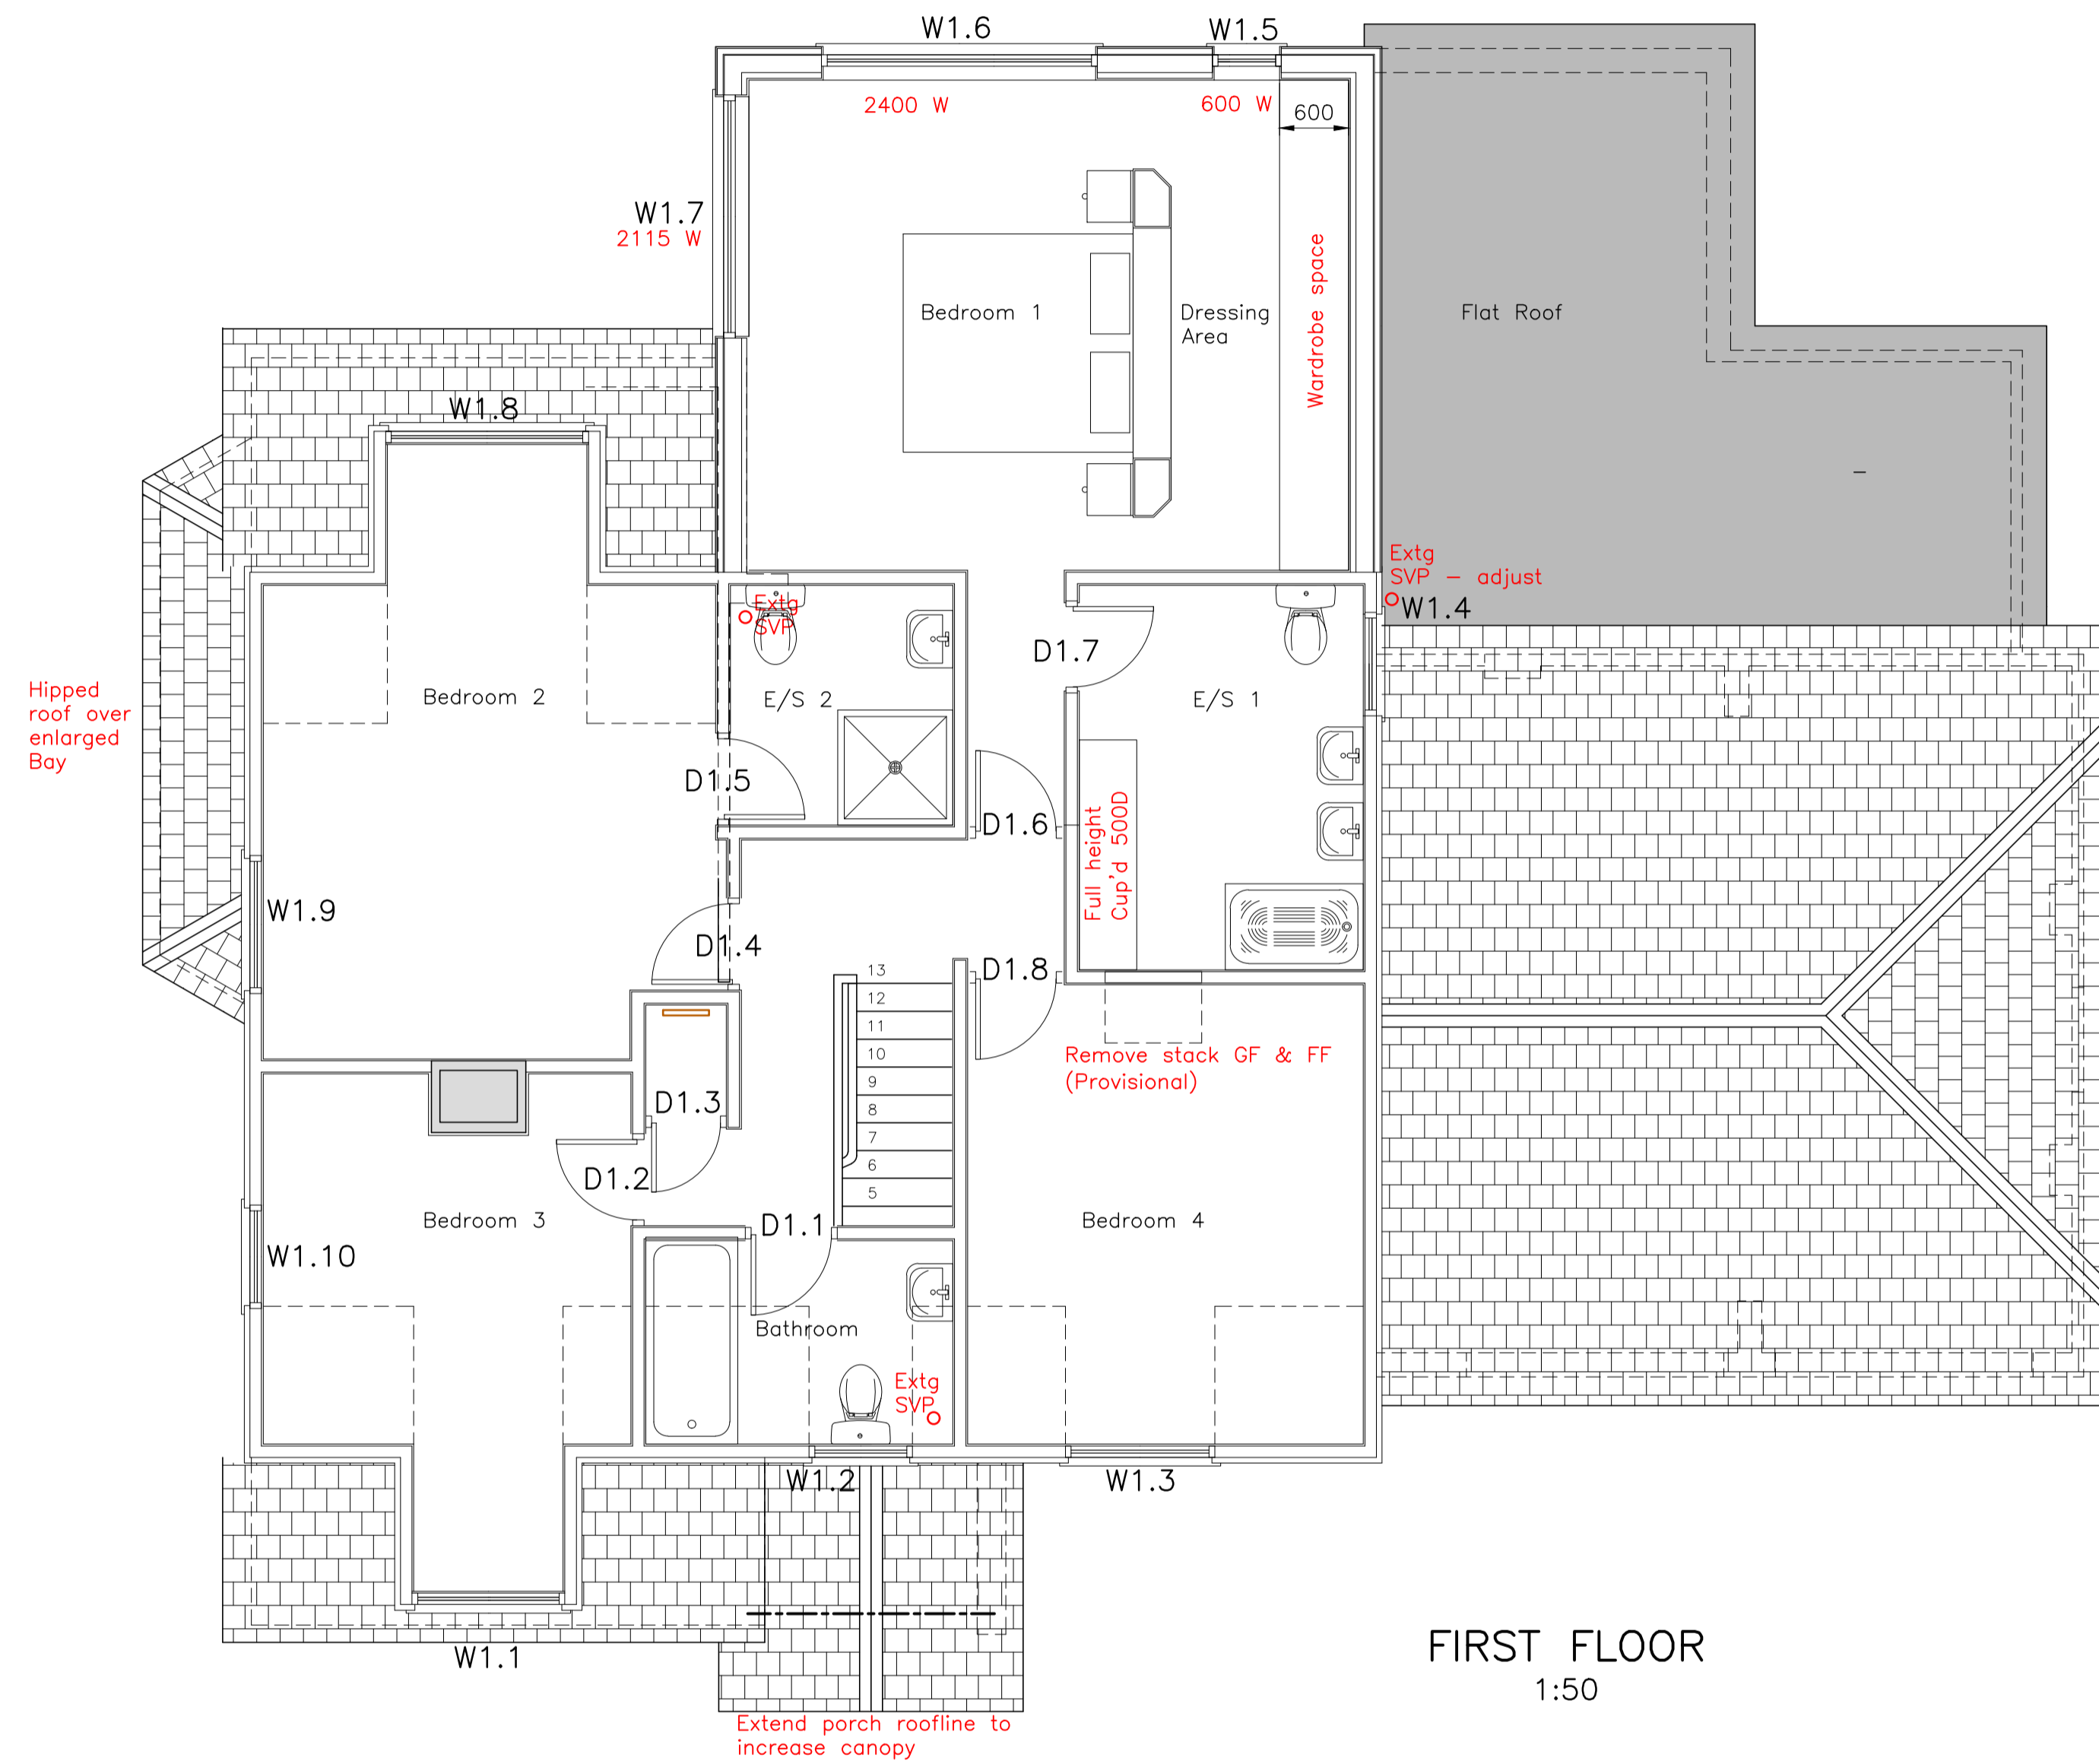

JAMES LOCKYER ASSOCIATES
CONSULTING ENGINEERS

CONSTRUCTIVE ADVICE, CONSIDERED SOLUTIONS

Oakland Mews | T: 01579 344771
Liskeard Business Park | F: 01579 344882
Liskeard, Cornwall, PL14 3UX | E: post@jameslockyer.co.uk

Project		
FROGLANDS NR LERRY PL22 0NR		
Title		
GENERAL ARRANGEMENT PROPOSED 2 OF 2		
Client		
MR & MRS HUNT		
Date	Scale @ A1	Cad Ref.
01.06.22	AS SHOWN	6117AB201
Designed	Drawn	Checked
	JWL	
Drawing Number		Rev 18/10/2022 11:06 AM
6117/AB/201		D