


KEY:

- SITE BOUNDARY LINE
- LAND OWNERSHIP BOUNDARY

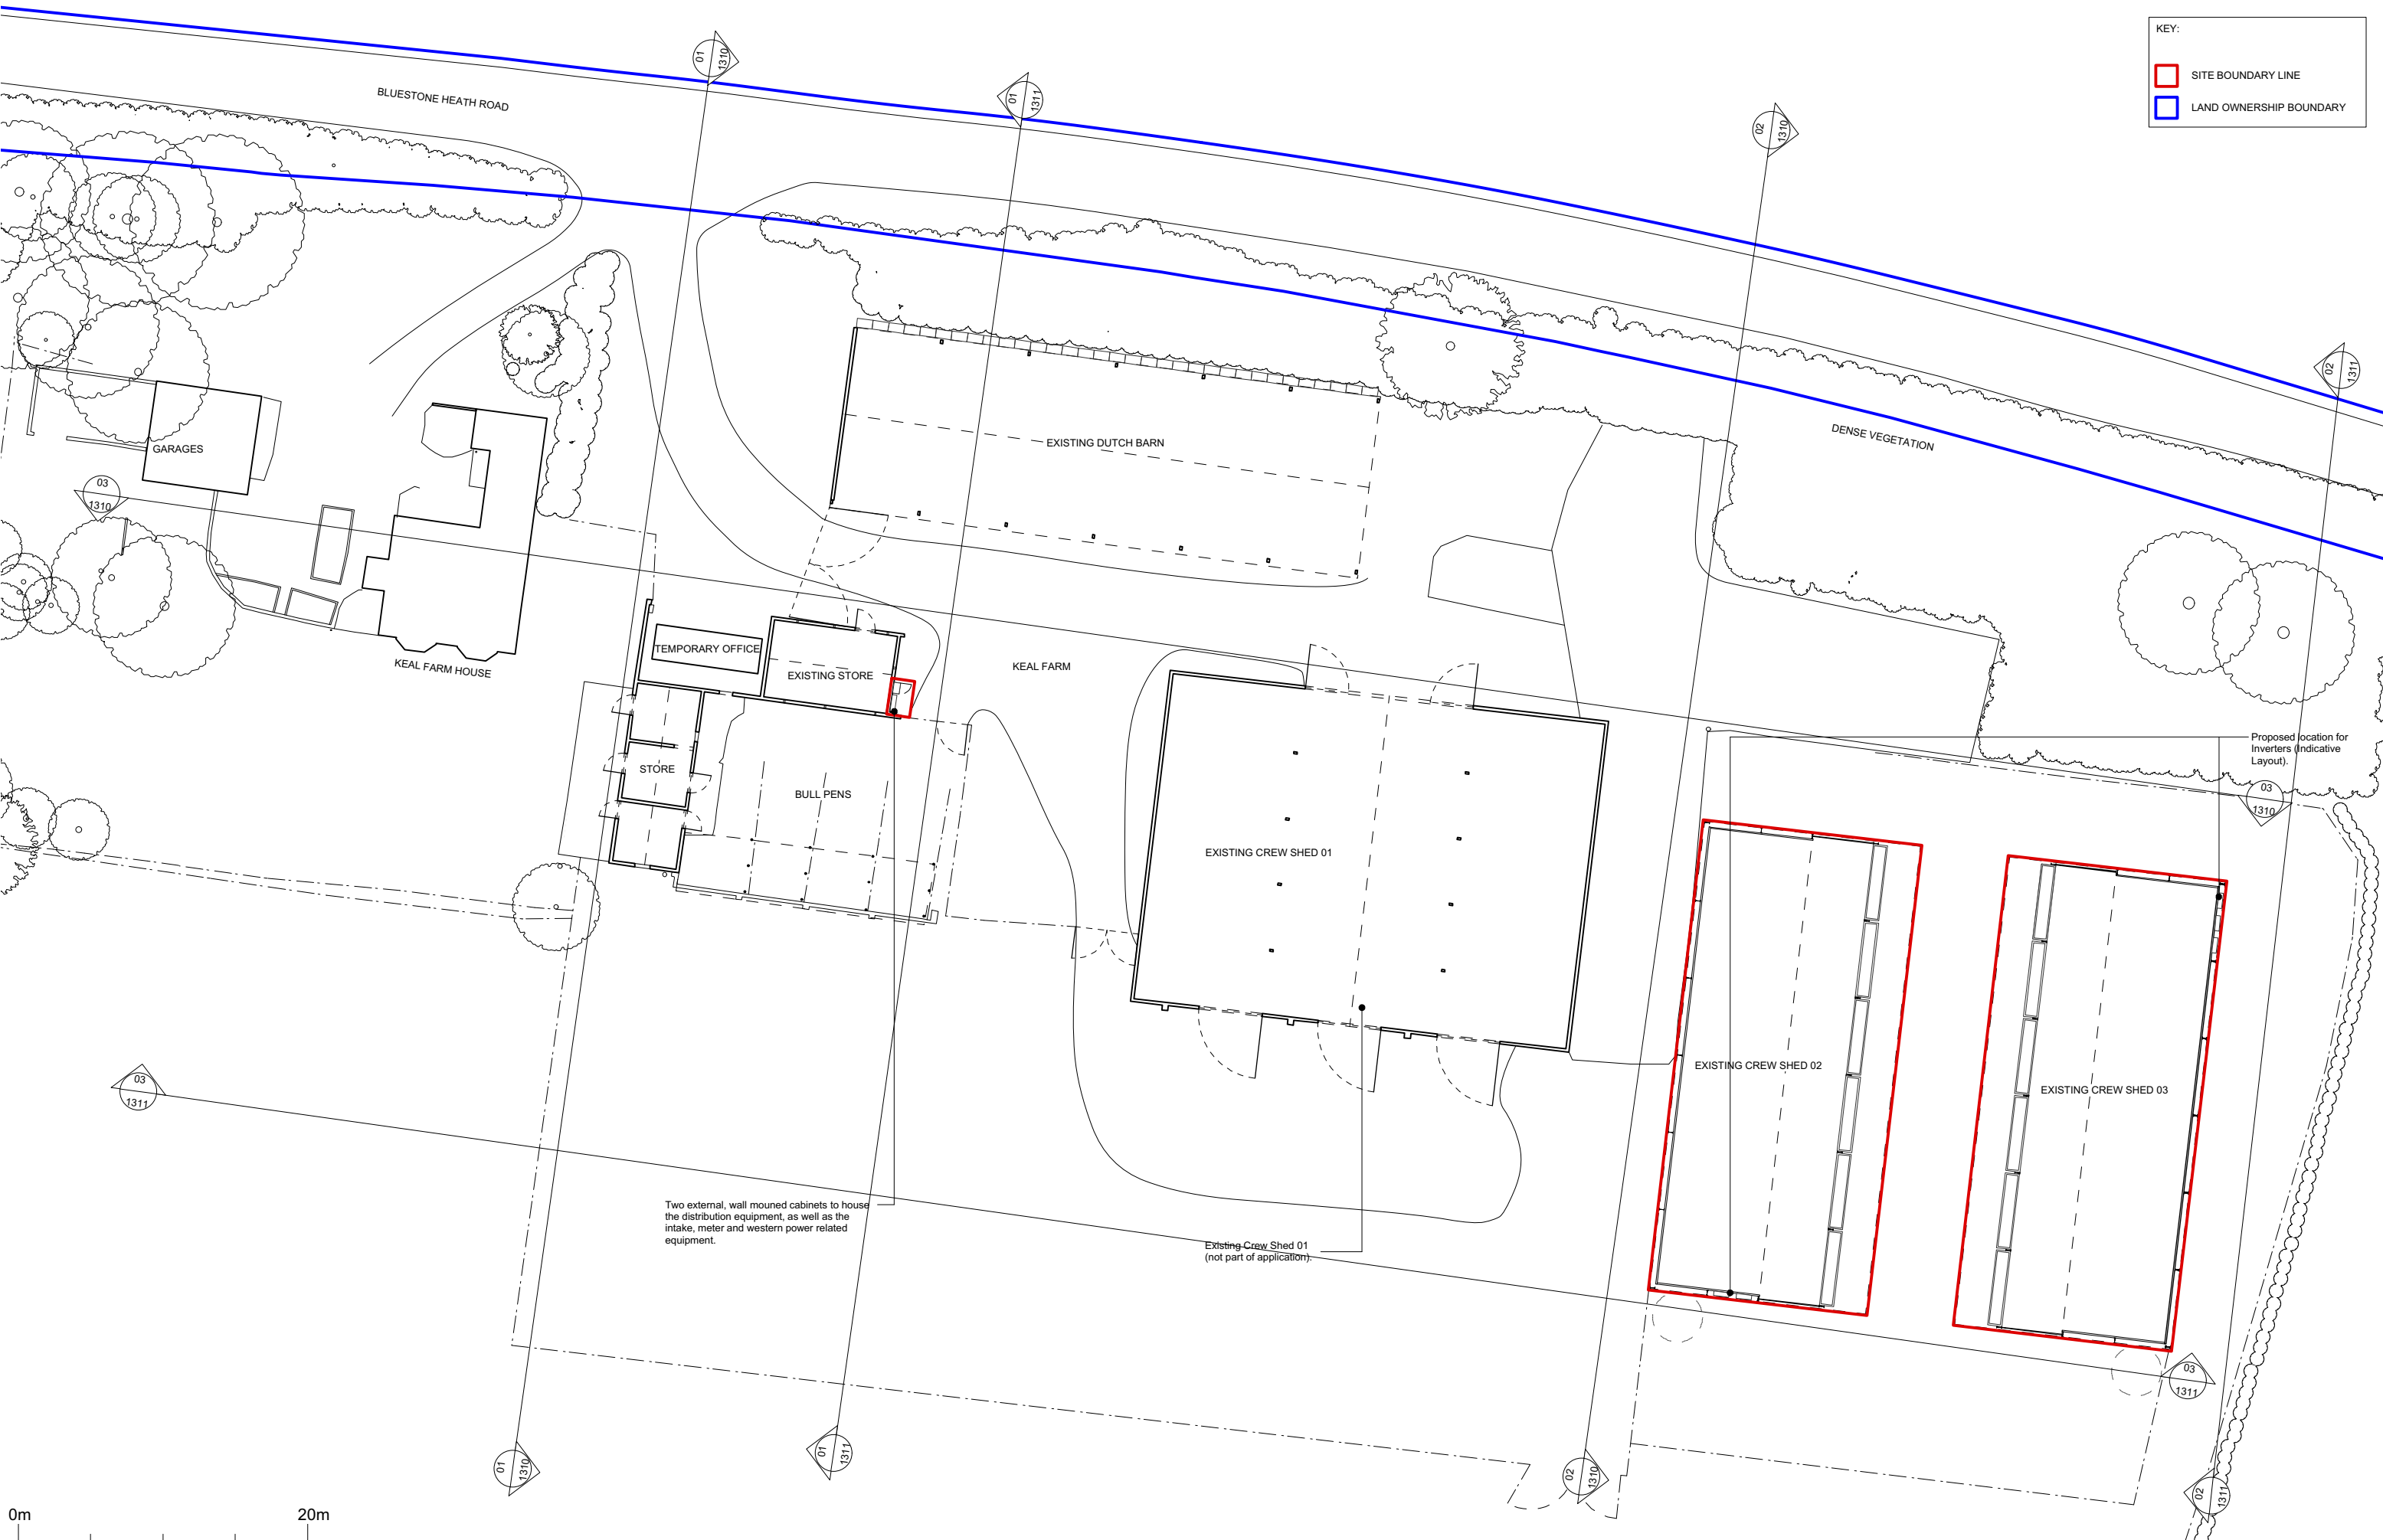


0m 20m

Do not scale off this drawing. This drawing is to be read with all other contract documents. Any discrepancies are to be reported to the Architect. At construction status, this drawing remains design intent only. All information to be checked by contractor for site accuracy and fit. Drawings are subject to statutory approvals and site surveys.

NOTES:

- 02.11.22 Issued for Planning					

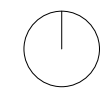

Takero Shimazaki Architects  
 6a Peacock Yard, Iliffe Street  
 London SE17 3LH  
 t 020 7928 9171  
 mail@t-sa.co.uk  
 www.t-sa.co.uk

KEAL FARM, LN11 8QP  
 DRAWING NAME PROPOSED SITE GROUND PLAN  
 DRAWING STATUS PLANNING  
 DATE SCALE DRAWN CHECKED NUMBER REV.  
 1:200 (A1) / 1:400 (A3) NA/JB CD 441.18\_1120 -

JOB NO. 441.18