


EXISTING LAYOUT
121A BROOK TERRACE




EXISTING FRONT/SOUTH ELEVATION

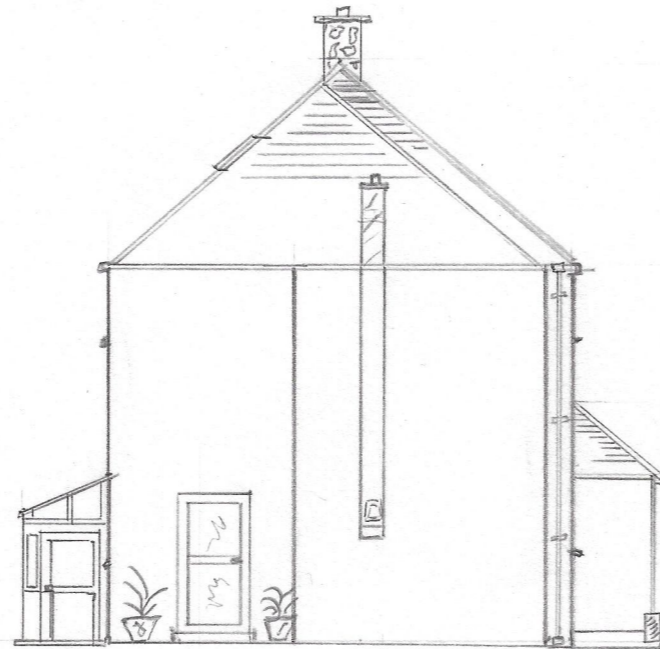


EXISTING END/WEST ELEVATION



PROPOSED EXTENSION
121A BROOK TERRACE

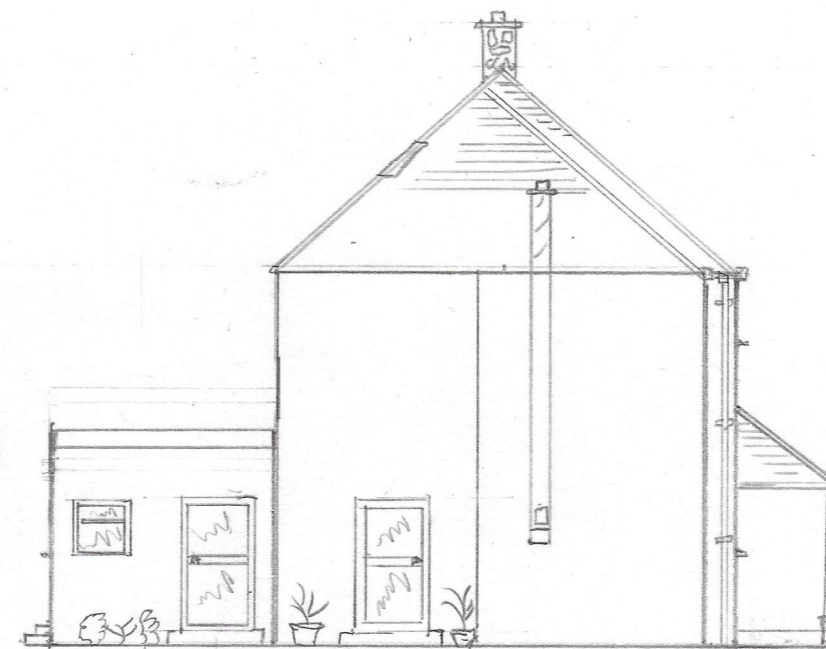


PROPOSED END/WEST ELEVATION

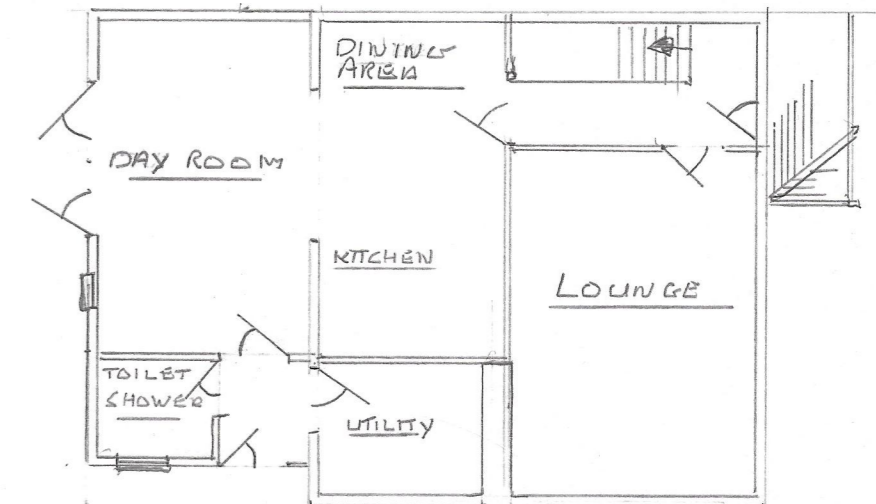

PROPOSED GROUND FLOOR LAYOUT

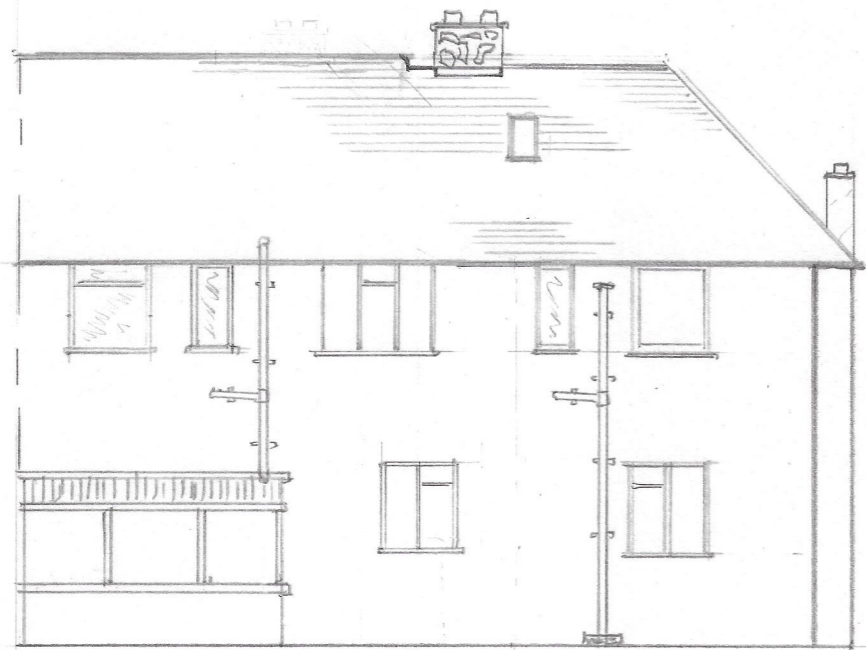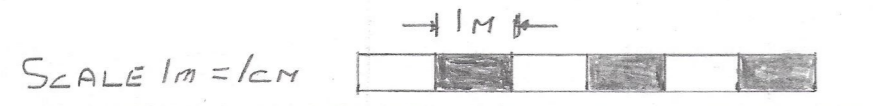

EXISTING REAR/NORTH ELEVATION

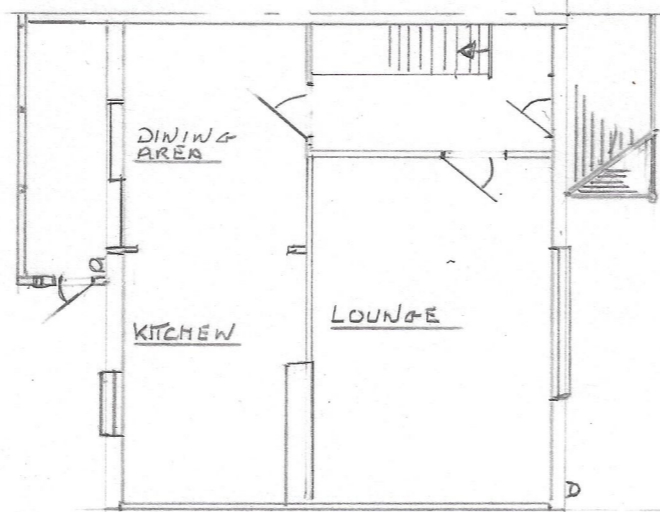

EXISTING G/FLOOR LAYOUT



PROPOSED REAR/NORTH ELEVATION

NOTE: MATERIALS

- ALL WALLS TO BE WHITE RENDER AS EXISTING
- ALL DOORS & WINDOWS TO BE WHITE UPVC AS PER EXISTING
- ALL GUTTERS TO BE WHITE AS PER EXISTING
- ALL DOWNPIPES TO BE WHITE AS PER EXISTING
- ALL BOARDS & FACIAS & SOFFITS TO BE WHITE AS PER EXISTING

SITE:	1. BROOK TERRACE EX12 LAG
DATE:	19-10-2022
TITLE:	SINGLE STORY REAR EXTENSION
SCALE:	1:100
DWG NO:	R.P. 003A REV: ✓