

## North Elevation

Scale : 1-100

### ELEVATION TREATMENT

**TILES :**  
PANTILES TO MATCH EX. ADJACENT BUILDINGS

**RAINWATER GOODS**  
BLACK U-PVC GUTTERS, AND DOWNPIPES AND FITTINGS.

**DOORS / WINDOWS**  
BROWN U-PVC DOUBLE GLAZED UNITS + TRICKLE VENTS,  
DRAUGHT SEALS ETC.


**EXTERNAL WALLS:**  
BRICK - BROWN BRICKWORK TO MATCH EX. ADJACENT BUILDINGS

# PROPOSED



## West Elevation

Scale : 1-100

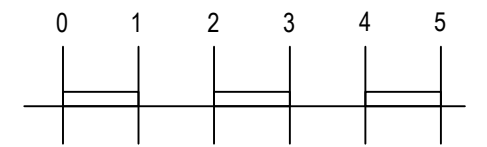

Scale Bar 1-100@A3

## Planning Details

ALL DIMENSIONS TO BE CHECKED ON SITE PRIOR TO ORDERING MATERIALS. DO NOT SCALE FROM THIS DRAWING.		Rev	Note	Date
Project/Client.	Proposed Erection of Detached Triple Garage + With Games Room Over + Increasing Parking & Turning Area For Mr & Mrs S Simpson			Drawing No. BDS-2022-58-03
Location.	Kaanjo - Great North Road - Ranskill - DN22 8NL			Revision.
Drawing.	Elevations AS PROPOSED (North - West)			Date. Oct 2022 Scales. 1 : 100
<b>BDS</b> Simon Hainsworth Building Design Services Planning, Building Regulations & Development Consultant <small>1 Pinder's Court, High Street, Bawtry, Doncaster, South Yorkshire DN10 6JA Telephone/Fax : (01302) 711807</small>		Simon@yourds.co.uk Mobile : 07584081226		