




DO NOT SCALE. IF IN DOUBT PLEASE ASK.

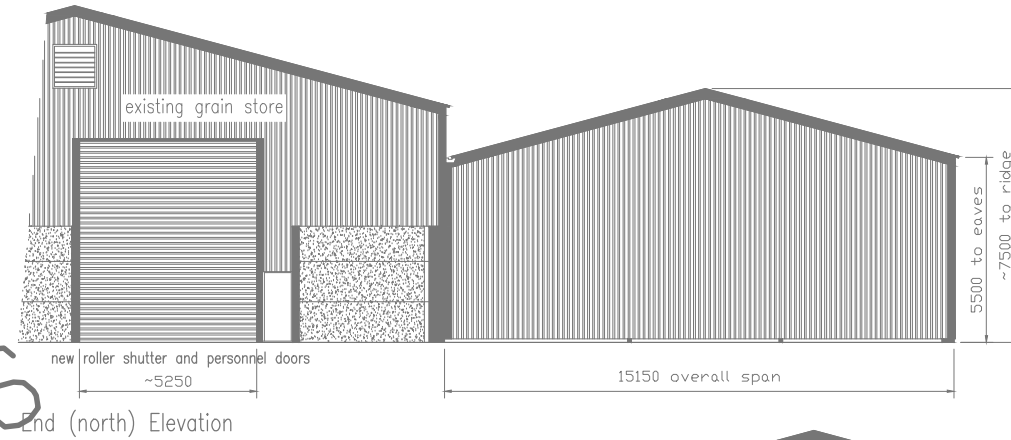


End (north) Elevation

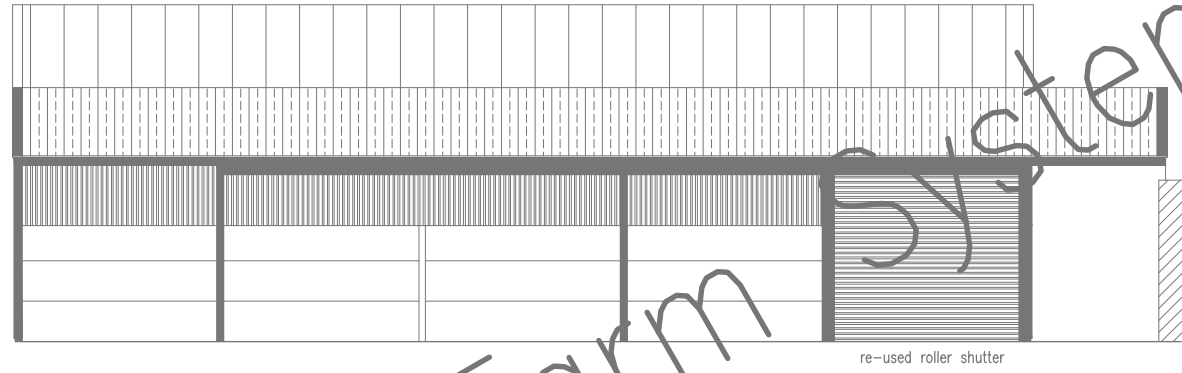


Front (west) Elevation

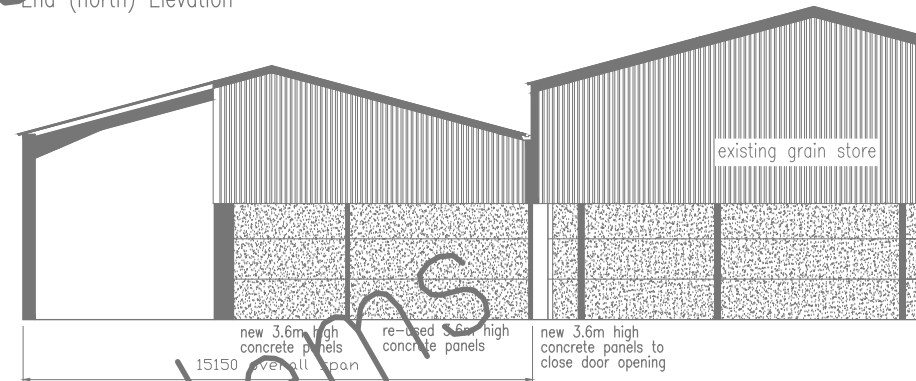


Section A-A

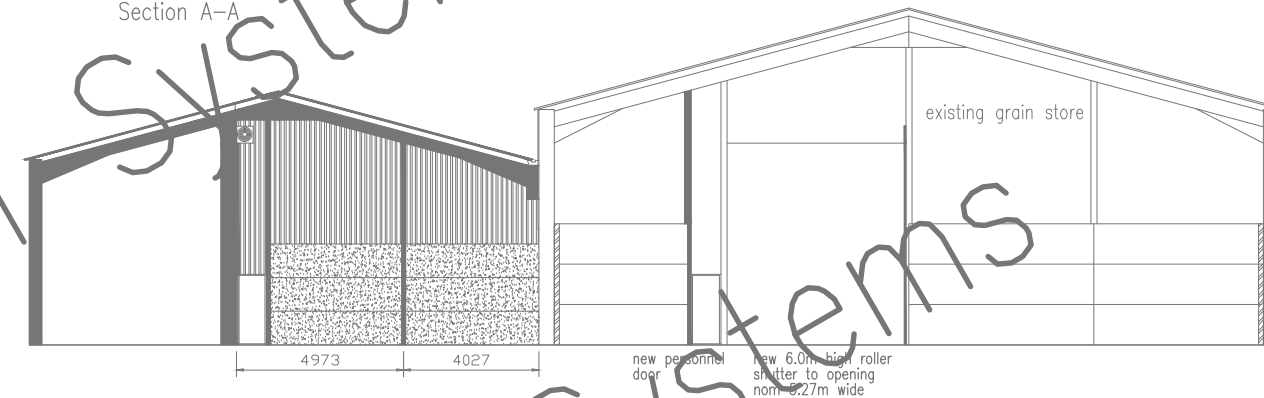

Composite Section B-B

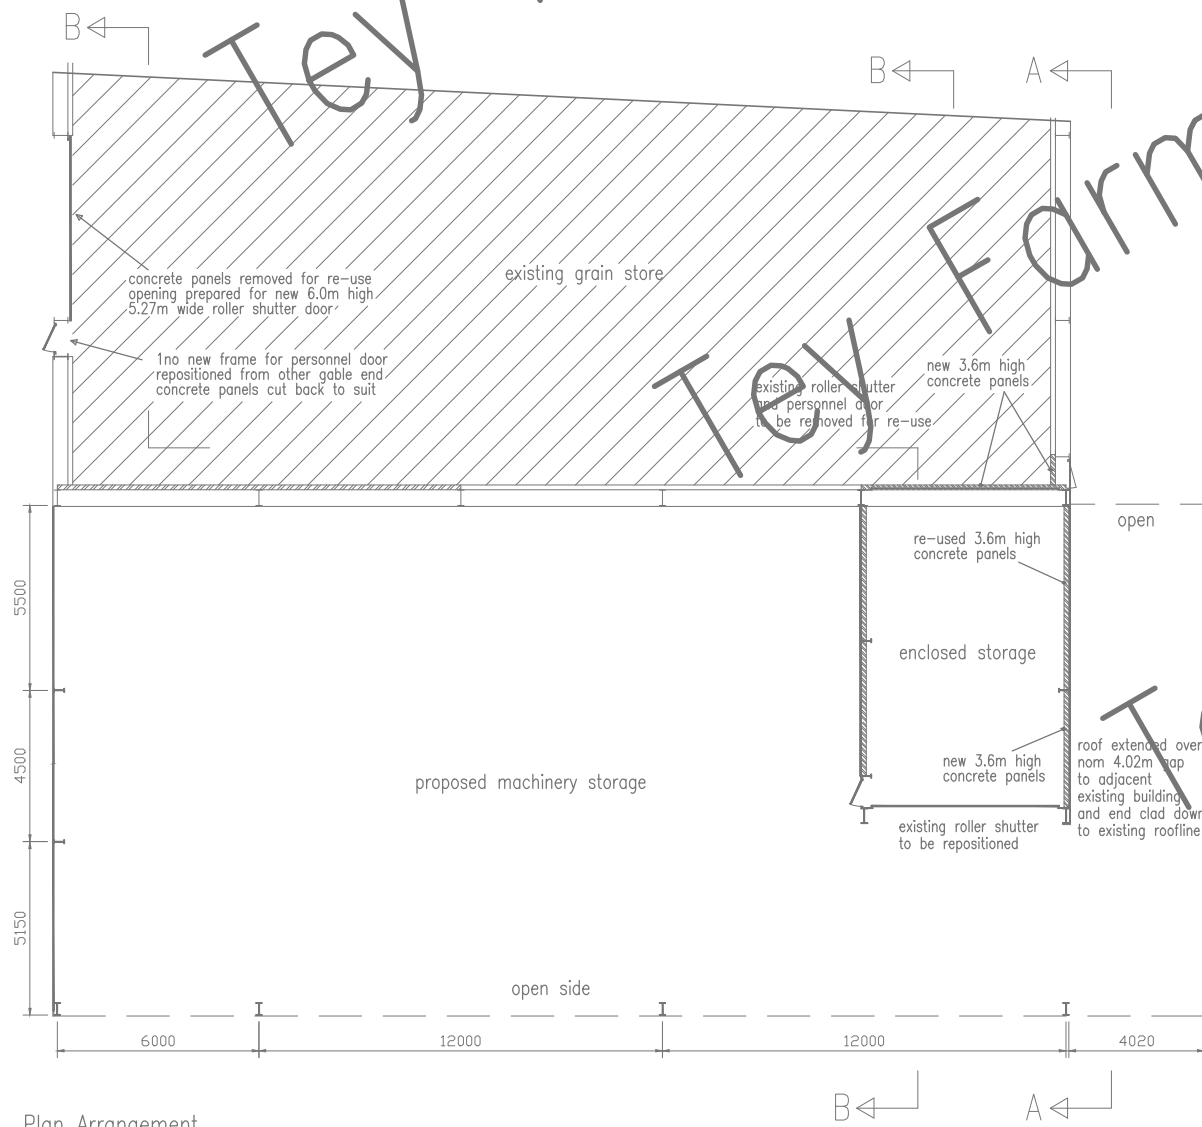

Plan Arrangement

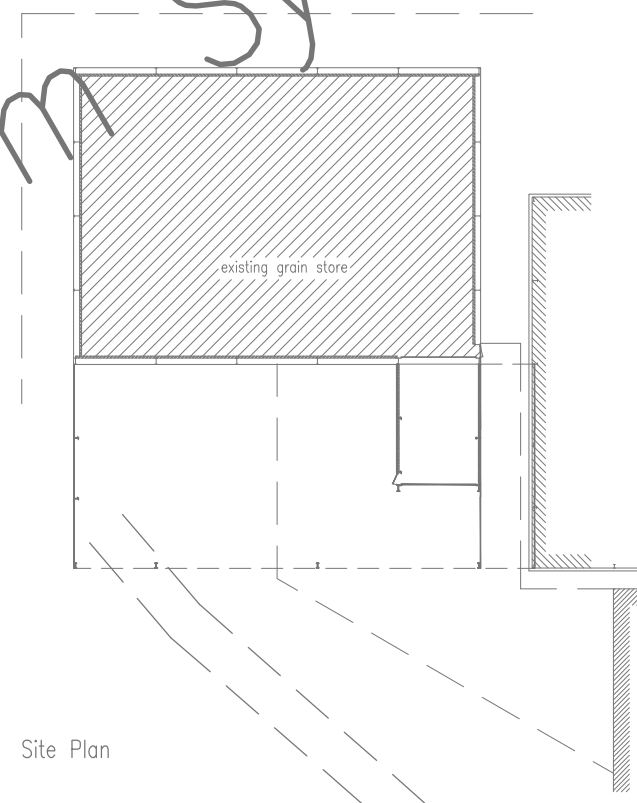

Site Plan

NOTES:

Client S A Crack & Son  
Place Farm  
Rougham  
Bury St Edmunds  
Suffolk  
IP30 9LR

Title  
Proposed  
Side Extension

Scale n t s Date Oct 2022

**Tey Farm Systems Ltd**  
CROP STORAGE SPECIALISTS  
Warrens Farm Gt Tey Colchester  
Tel 01206 210003  
Fax 01206 212880

This drawing and its contents are the property of Tey Farm Systems, and the details thereon must not be disclosed to a third party without written consent from Tey Farm Systems. Tey Farm Systems take no responsibility for the accuracy of the contents of this drawing.

Drawn By goc Drg No 21-143-v7p1