



PROPOSED

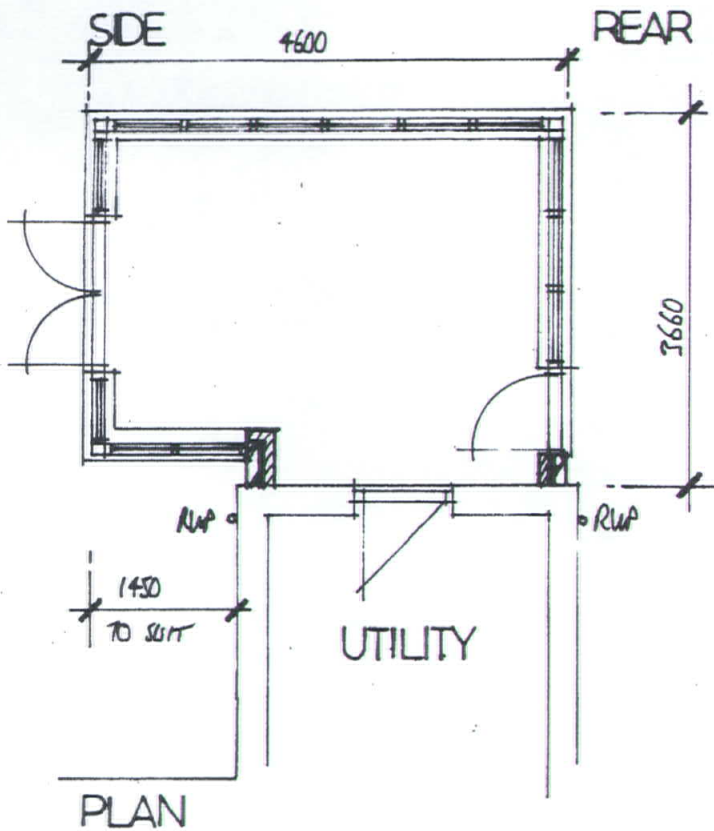

SIDE

FRONT

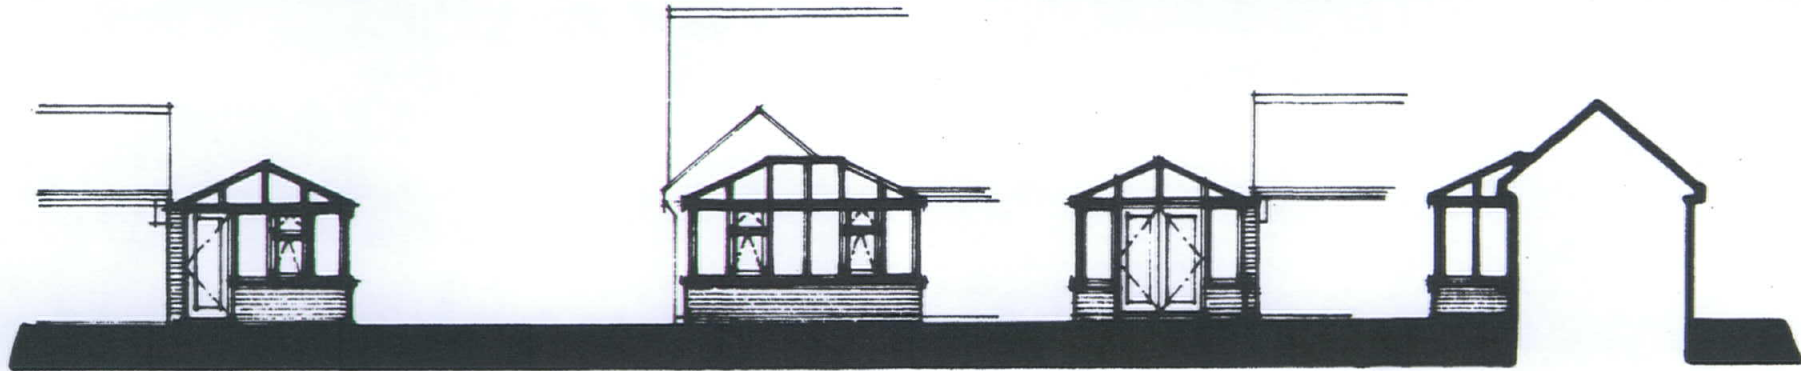

MATERIALS

- WALLS:- RED FACING BRICKS TO MATCH EXISTING
- FRAMES:- WHITE PVC-U TO MATCH EXISTING
- ROOF:- ACTIV SUNSHADE BLUE GLASS IN WHITE FRAME

