




NORTH ELEVATION

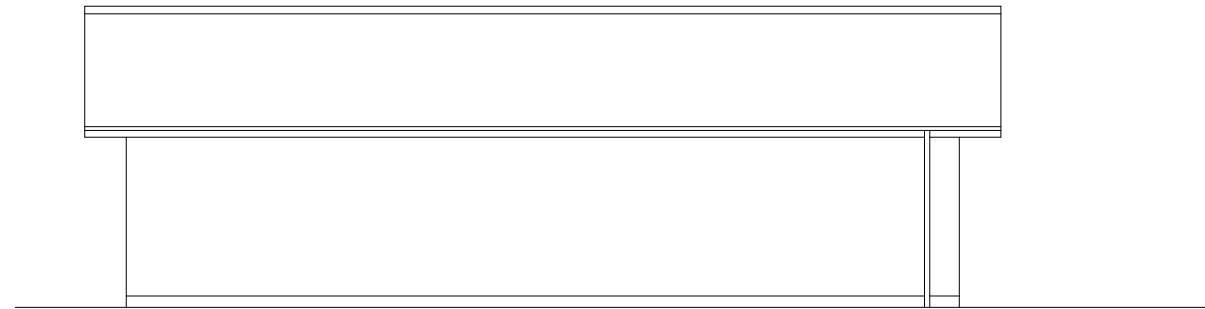


SOUTH ELEVATION

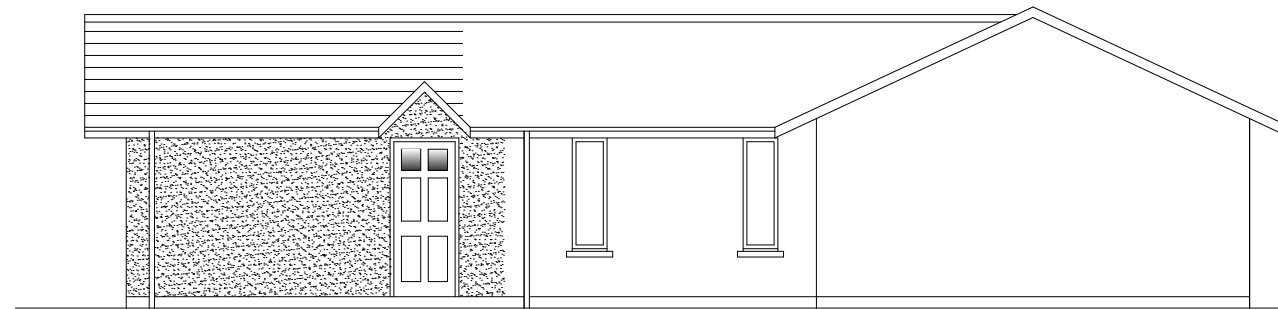

WEST ELEVATION

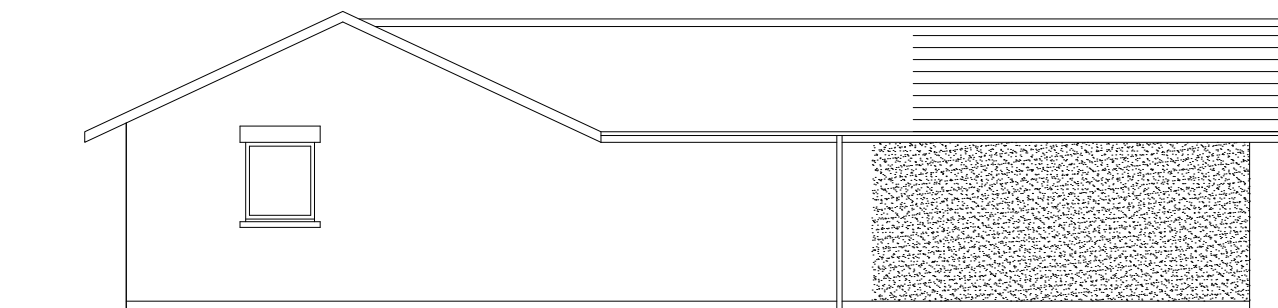

EAST ELEVATION

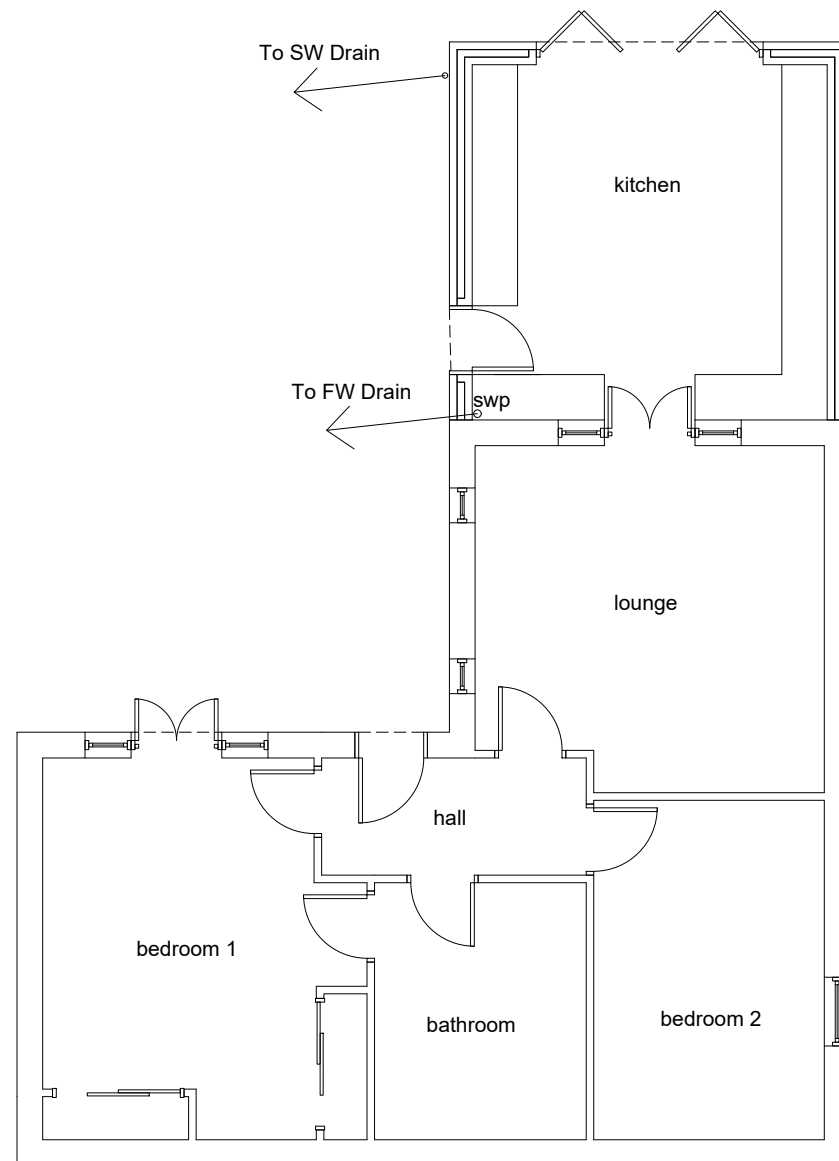

GROUND FLOOR PLAN

PLANNING 2

ANDERSON ELLIS ARCHITECTURE  
 17 Dinsdale Avenue, Acklam, Middlesbrough TS5 8NW  
 07764579481, bernard@andersonellis.co.uk

Extension to 30A Forest Lane  
 Kirklevington

for Mr T Clelland

Proposed Plans & Elevations

scale 1:100

date July 2022

2022/51/02