


EXISTING BLOCK AND ROOF PLAN 1:500



PROPOSED BLOCK AND ROOF PLAN 1:500

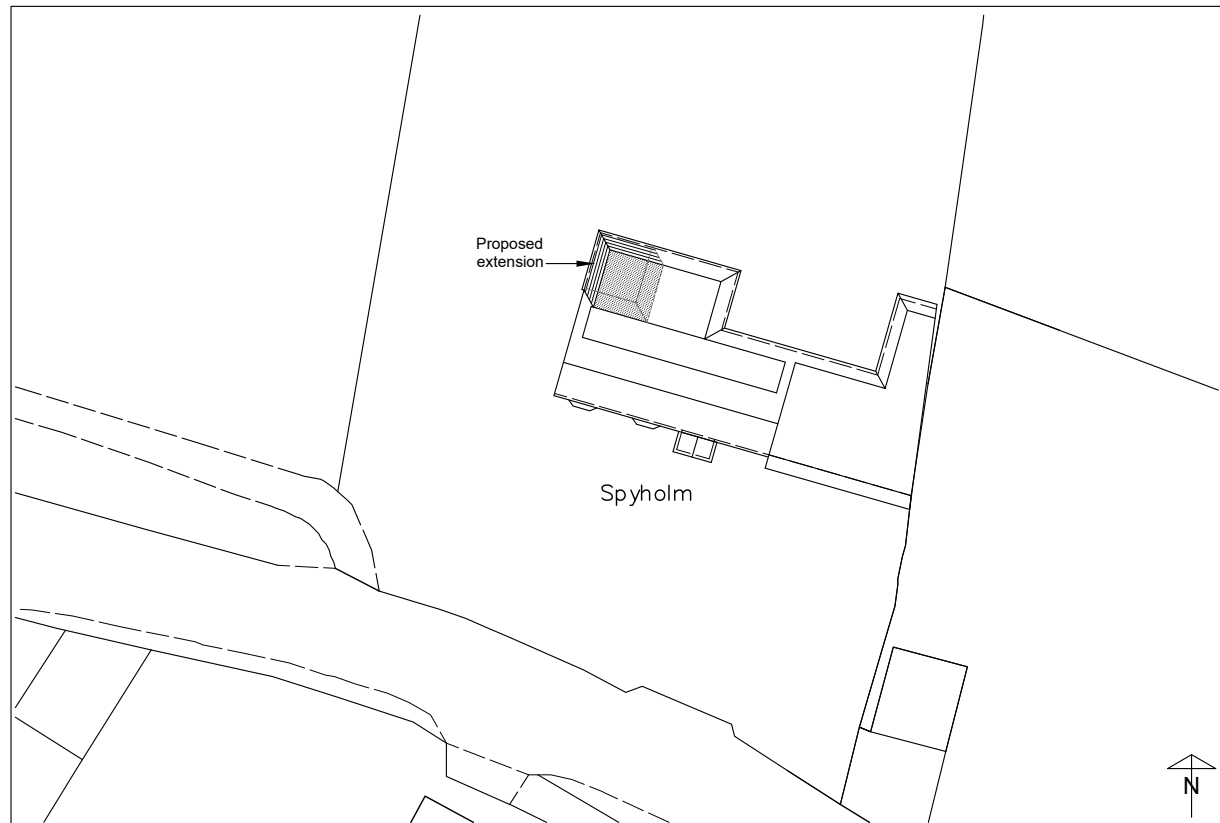

0m 10m 20m 30m 40m  
SCALE BAR 1:1250

LOCATION PLAN 1:1250

0m 10m 20m  
SCALE BAR 1:500



**WOODSTOCK ASSOCIATES**

KEITH PLUMB MCIAT  
Member of the Chartered Institute of Architectural Technologists  
PLANNING - DESIGN - SURVEYING  
53 Woodstock Road, Sittingbourne, Kent ME10 4HJ  
Telephone: 01795 476113

project  
**PROPOSED REAR EXTENSION  
SPYHOLM  
KINGSDOWN ROAD  
KINGSDOWN  
KENT**

client  
**MR & MRS LUMB**

scale  
**1:500/1:1250 @A3**

date  
**NOVEMBER 2022**

drawing no.  
**LU/22/144.05**