



Do not scale from this drawing - All dimensions are to be checked on site and any discrepancies are to be reported to the architect before construction commences. If in doubt ask. © This design remains the property of Brook Morton Architecture and may not be copied without written authorisation.

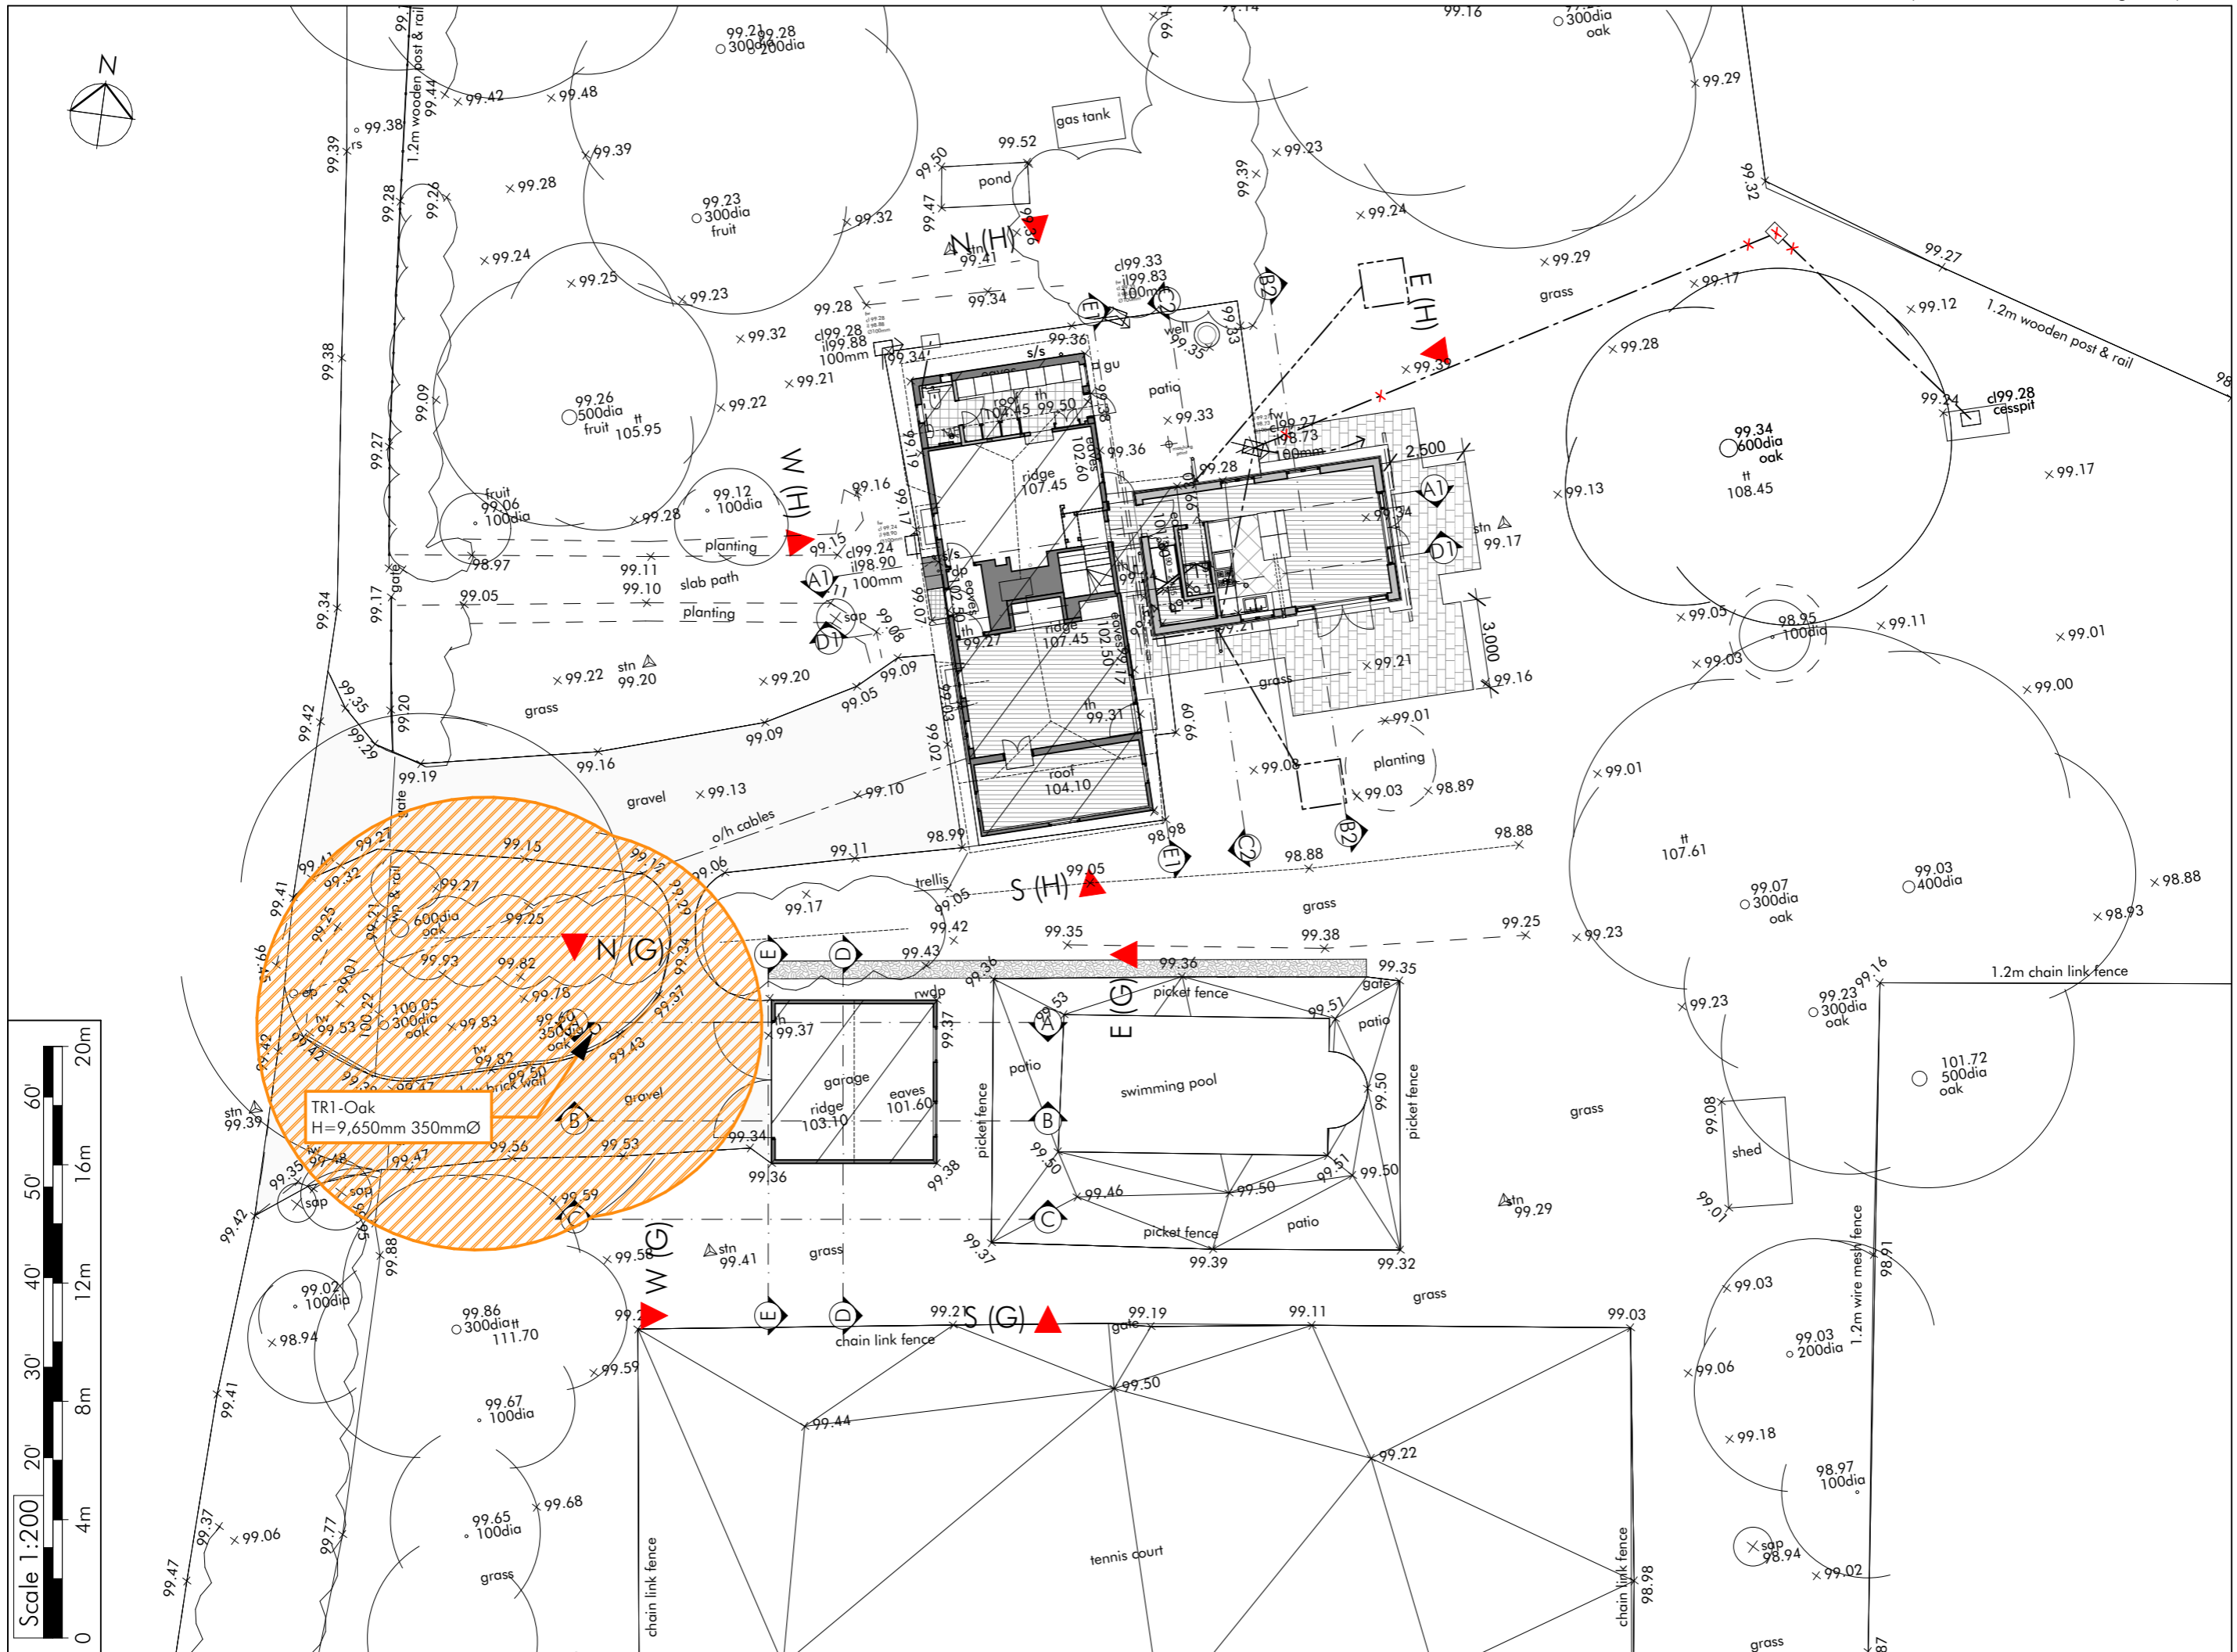

Tree Survey

1:200

 BROOKMORTON ARCHITECTURE	Client 29 b Stoney Lane Winchester SO22 6DP M: 07881 911806 nicholas@brookmorton.com www.brookmorton.com	Project Oak Cottage, Newbury RG20 4UA	Initial issue 15th November 2022
	Tree Survey	Alistair Wood	Scales 1:200 at A3
		Drawing No. BMA331/PL10A	SK/PL/BR/CON