



NOTES:
 Do not scale from this drawing.
 Any discrepancies should be reported immediately.
 This drawing is to be read in conjunction with all relevant and applicable project specifications.
 Any proposed information incorporated within this contract is by and generation or accurate unless stated otherwise.
 For this drawing to be printed or intended the following items must be used:

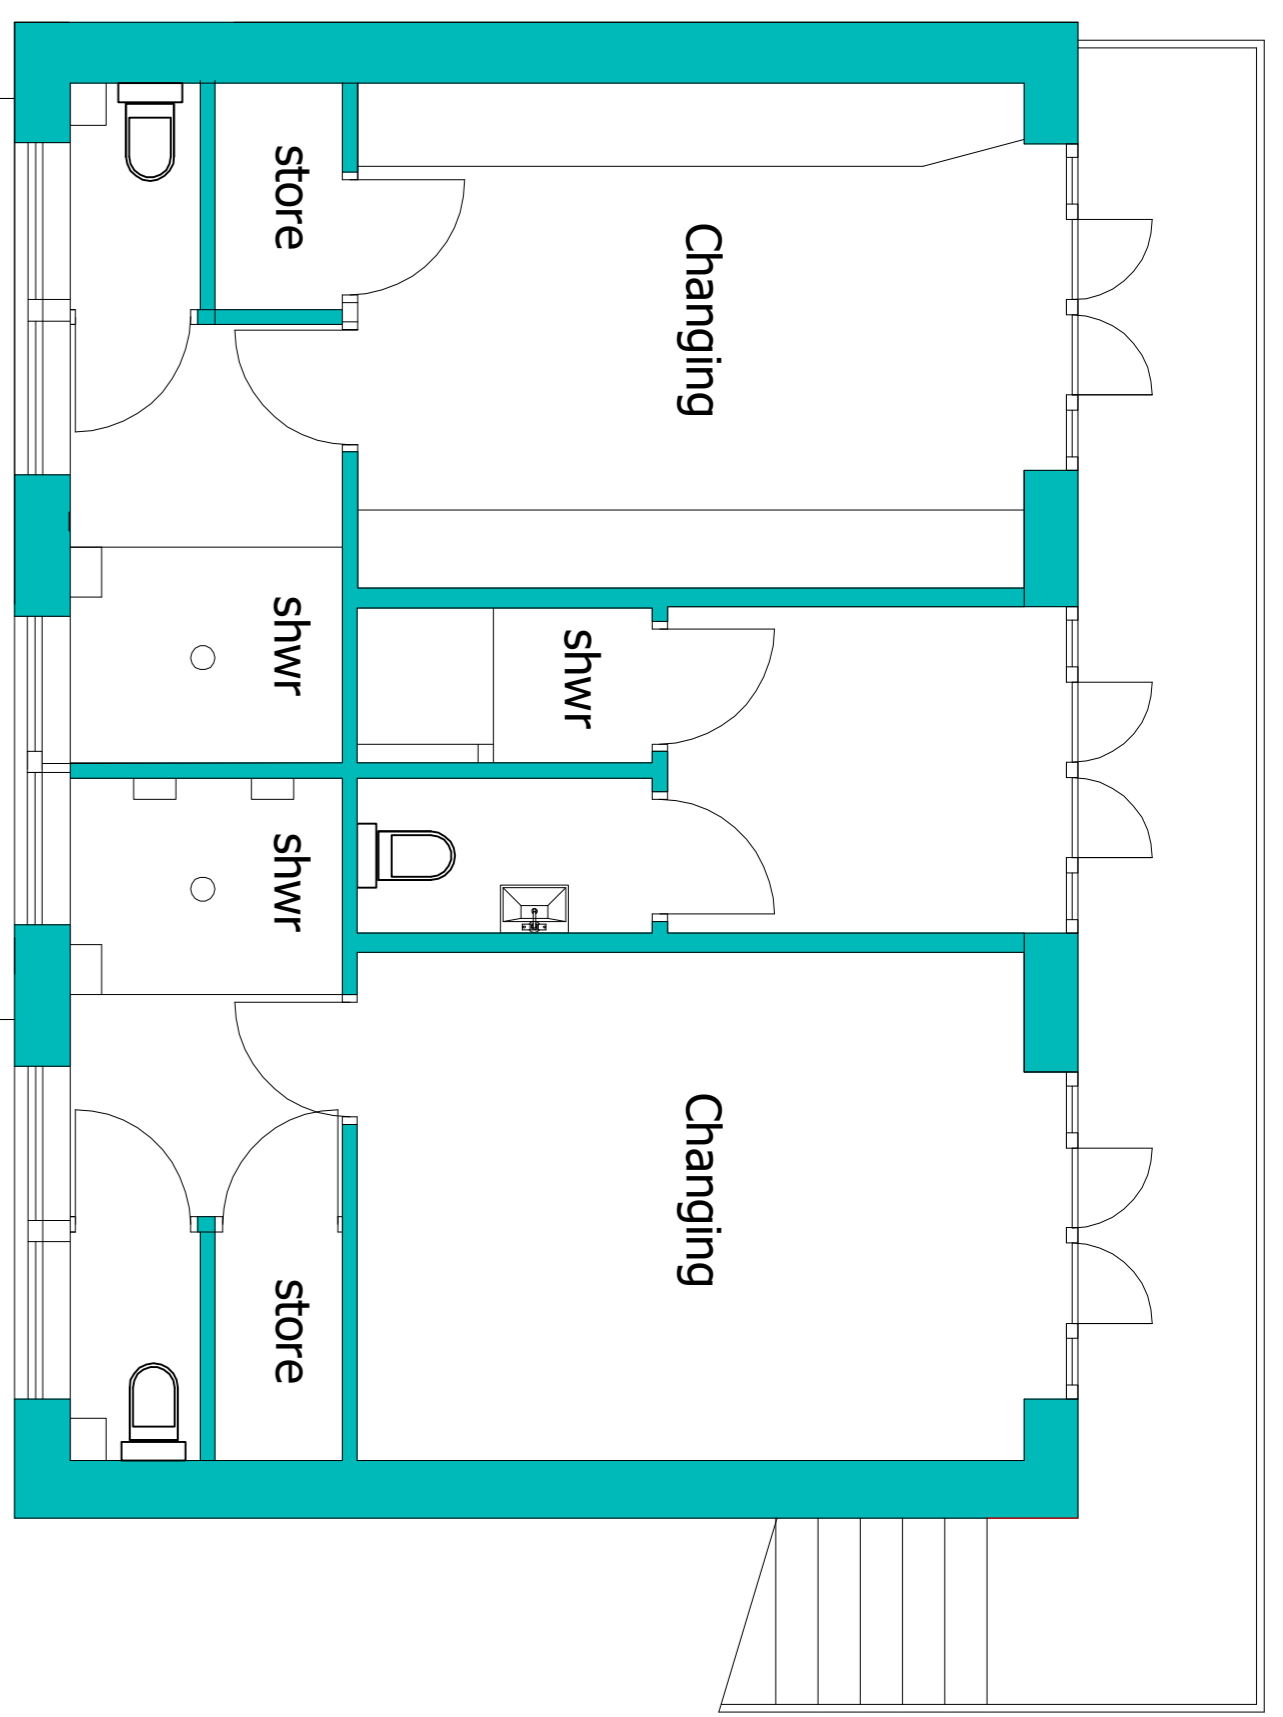

First Floor Plan Layout

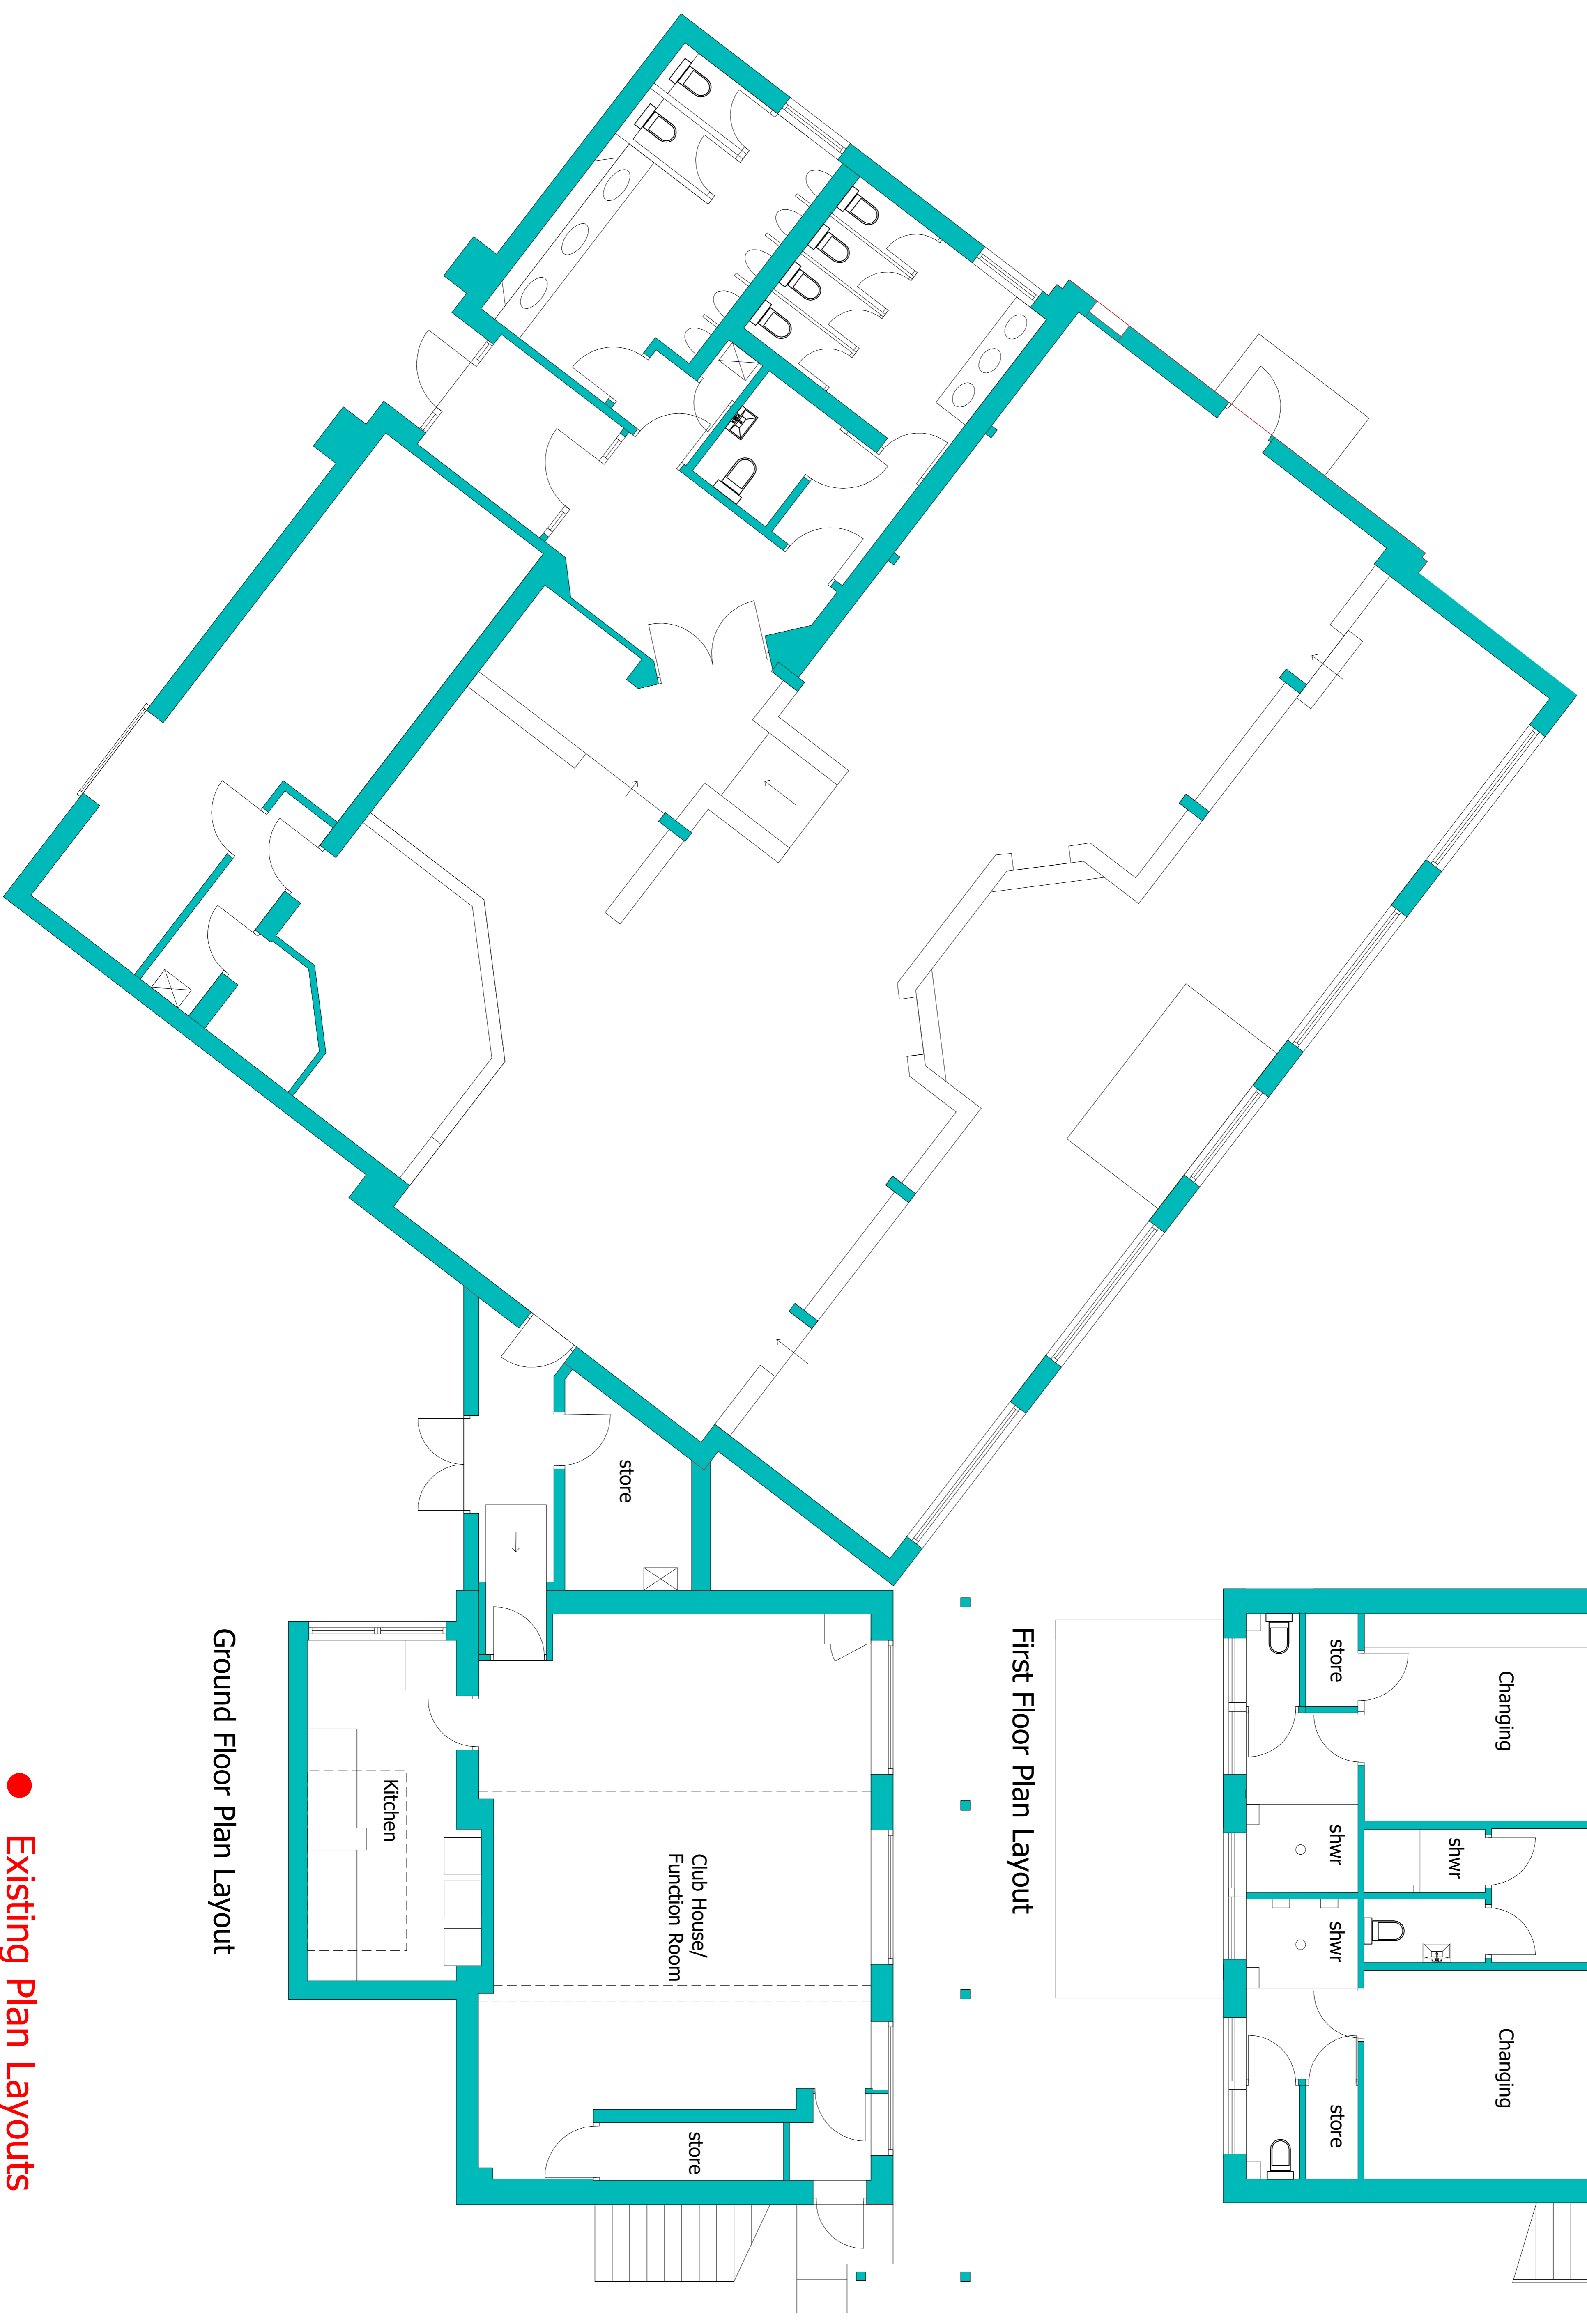

Ground Floor Plan Layout

● Existing Plan Layouts

REV	DATE	DESCRIPTION	INITIALS

ARCHITECTURAL
 HEYDON LYONS CRICKET CLUB
 11134-HLCC-001
 PRELIMINARY

Client: Heydon Lyons Cricket Club
 Project: Alterations to Heydon Lyons Cricket Club
 Date: Aug 2022
 Time: 1:50
 Scale: GM