



Legend	
	Site Boundary
	Temporary Construction Compound A
	Temporary Construction Compound B
	Palisade Fence
	Access Tracks
	Access Tracks (50cm Buffer)
	Security Fence (5m Buffer)
	Landscaping (5m Buffer)
	Solar Modules

Figure Title
Proposed Site Plan


Project Name
Meerdyke Solar Farm

Project Number 1620013921	Figure No. 2.2a
-------------------------------------	---------------------------

Date November 2022	Prepared By CT
------------------------------	--------------------------

Scale 1:5,000 @A3	Issue 1
-----------------------------	-------------------

Client
Downing Renewable Developments

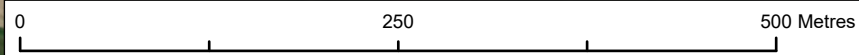

1620013921-RAM-MA-ES-00003_ProposedSitePlan_07 pagx