

Structure Front View


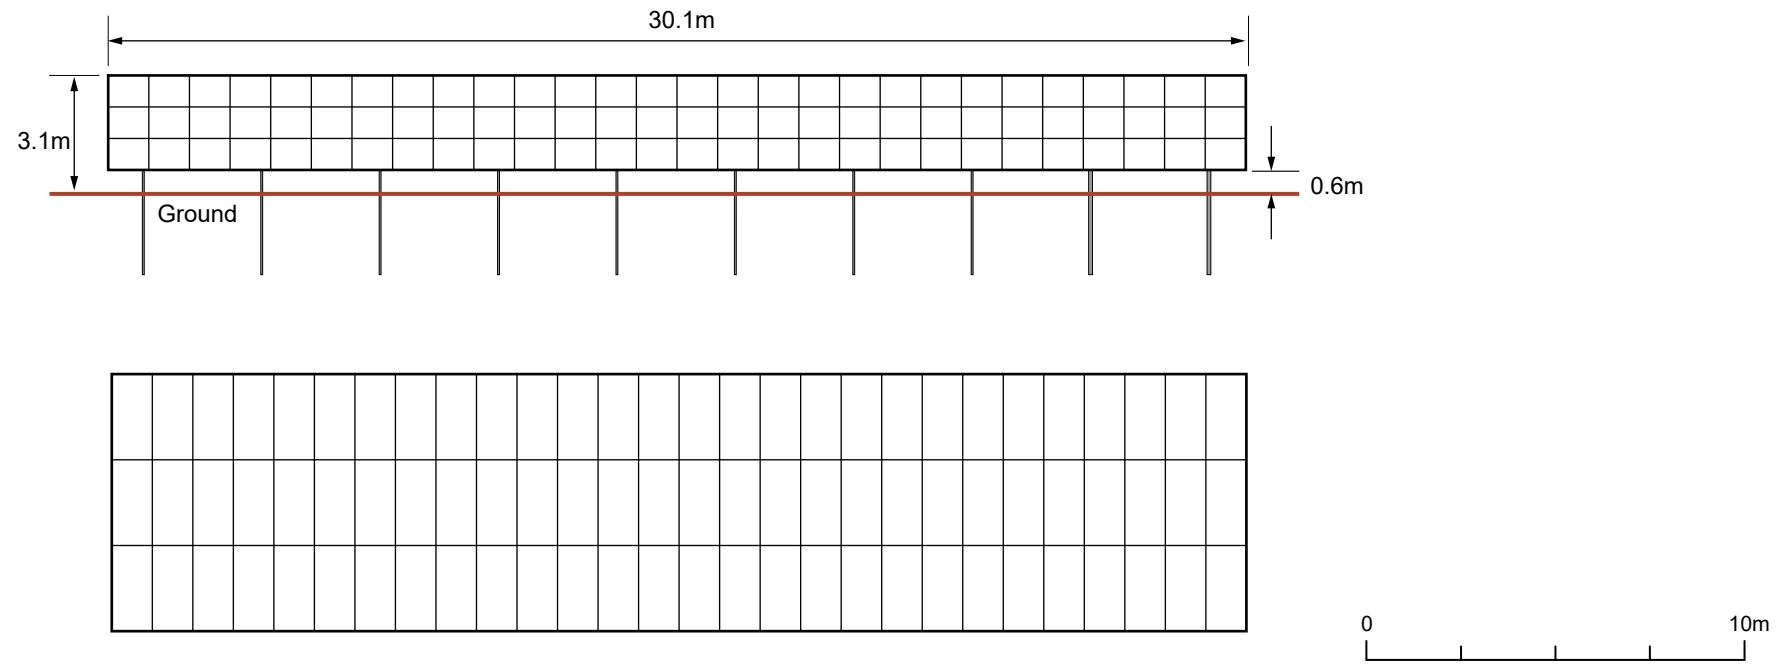


Table Post Type

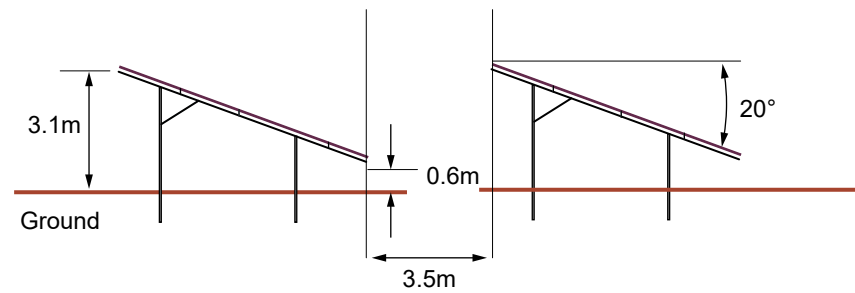

Concrete Base Type

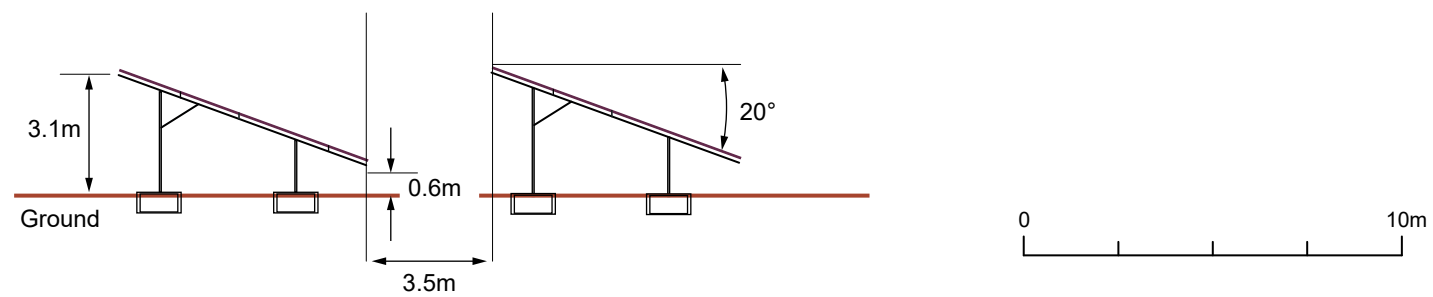


Figure Title
Typical Array Details

Project Name
Meerdyke Solar Farm

Project Number 1620013921	Figure No. 2.3
Date November 2022	Prepared By JBM
Scale 1:200 @ A3	Issue 1

Client
**Downing Renewable
Developments**

