


549600 549800 550000

310600

310400

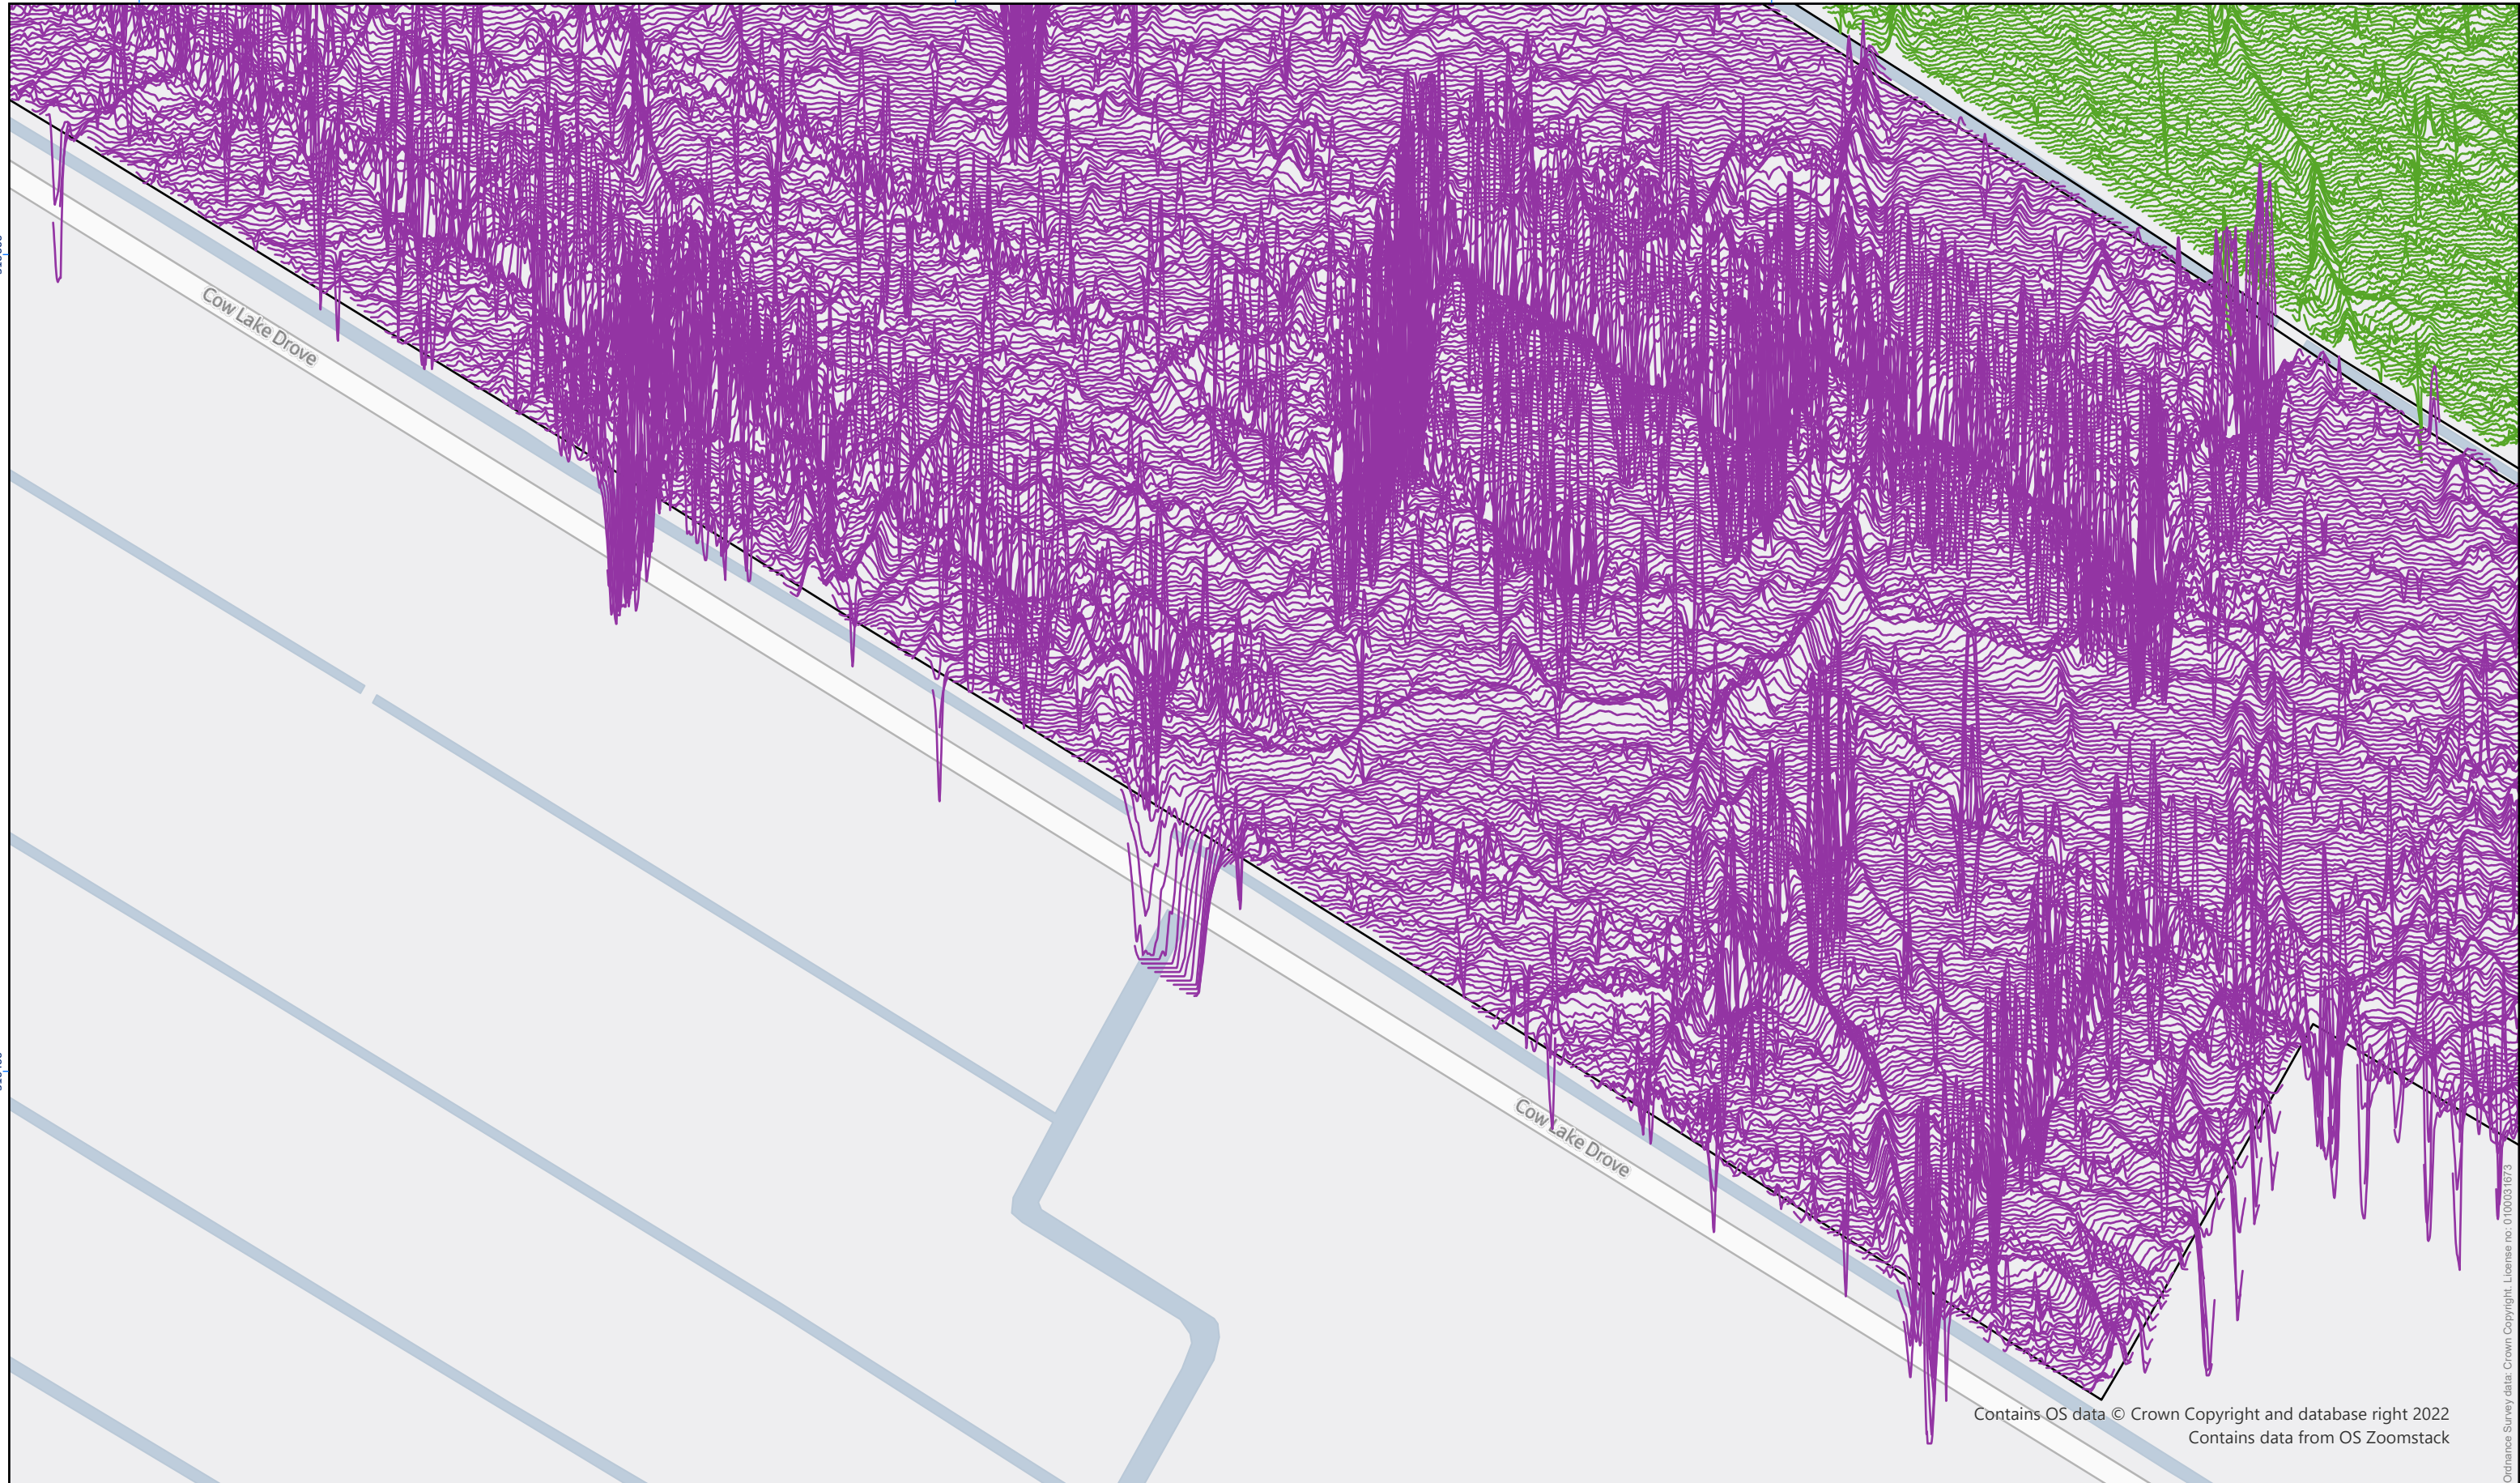

Contains OS data © Crown Copyright and database right 2022
Contains data from OS Zoomstack

Ordnance Survey data. Crown Copyright. License no. 0100031673

Minimally Processed Magnetic Gradiometer Data Plotted as XY Traces - Detail

Figure 5.3

Drawing Number: 05/40333/GEO/5.3/03
Created by: CS & KA Date: 16/09/2022
Checked by: SO Date: 16/09/2022
Approved by: JL Date: 16/09/2022



550000

550200

550400

310600

310400



Contains OS data © Crown Copyright and database right 2022
Contains data from OS Zoomstack


Minimally Processed Magnetic Gradiometer Data Plotted as XY Traces - Detail

Figure 5.4

A vertical scale bar on the left indicates magnetic field strength from -30nT to 30nT. To the right is a small diagram showing the survey grid layout with a blue line indicating the survey path.

A north arrow pointing upwards and a horizontal scale bar from 0 to 30m. Below the scale bar, the text reads 'Scale: 1:1,500 @ A3'.

Drawing Number: 05/40333/GEO/5.4/03
Created by: CS & KA Date: 16/09/2022
Checked by: SO Date: 16/09/2022
Approved by: JL Date: 16/09/2022

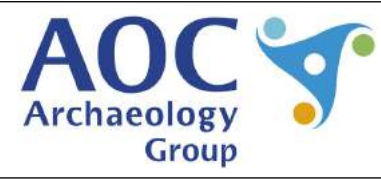


550400

550600

550800



Poplar Farm

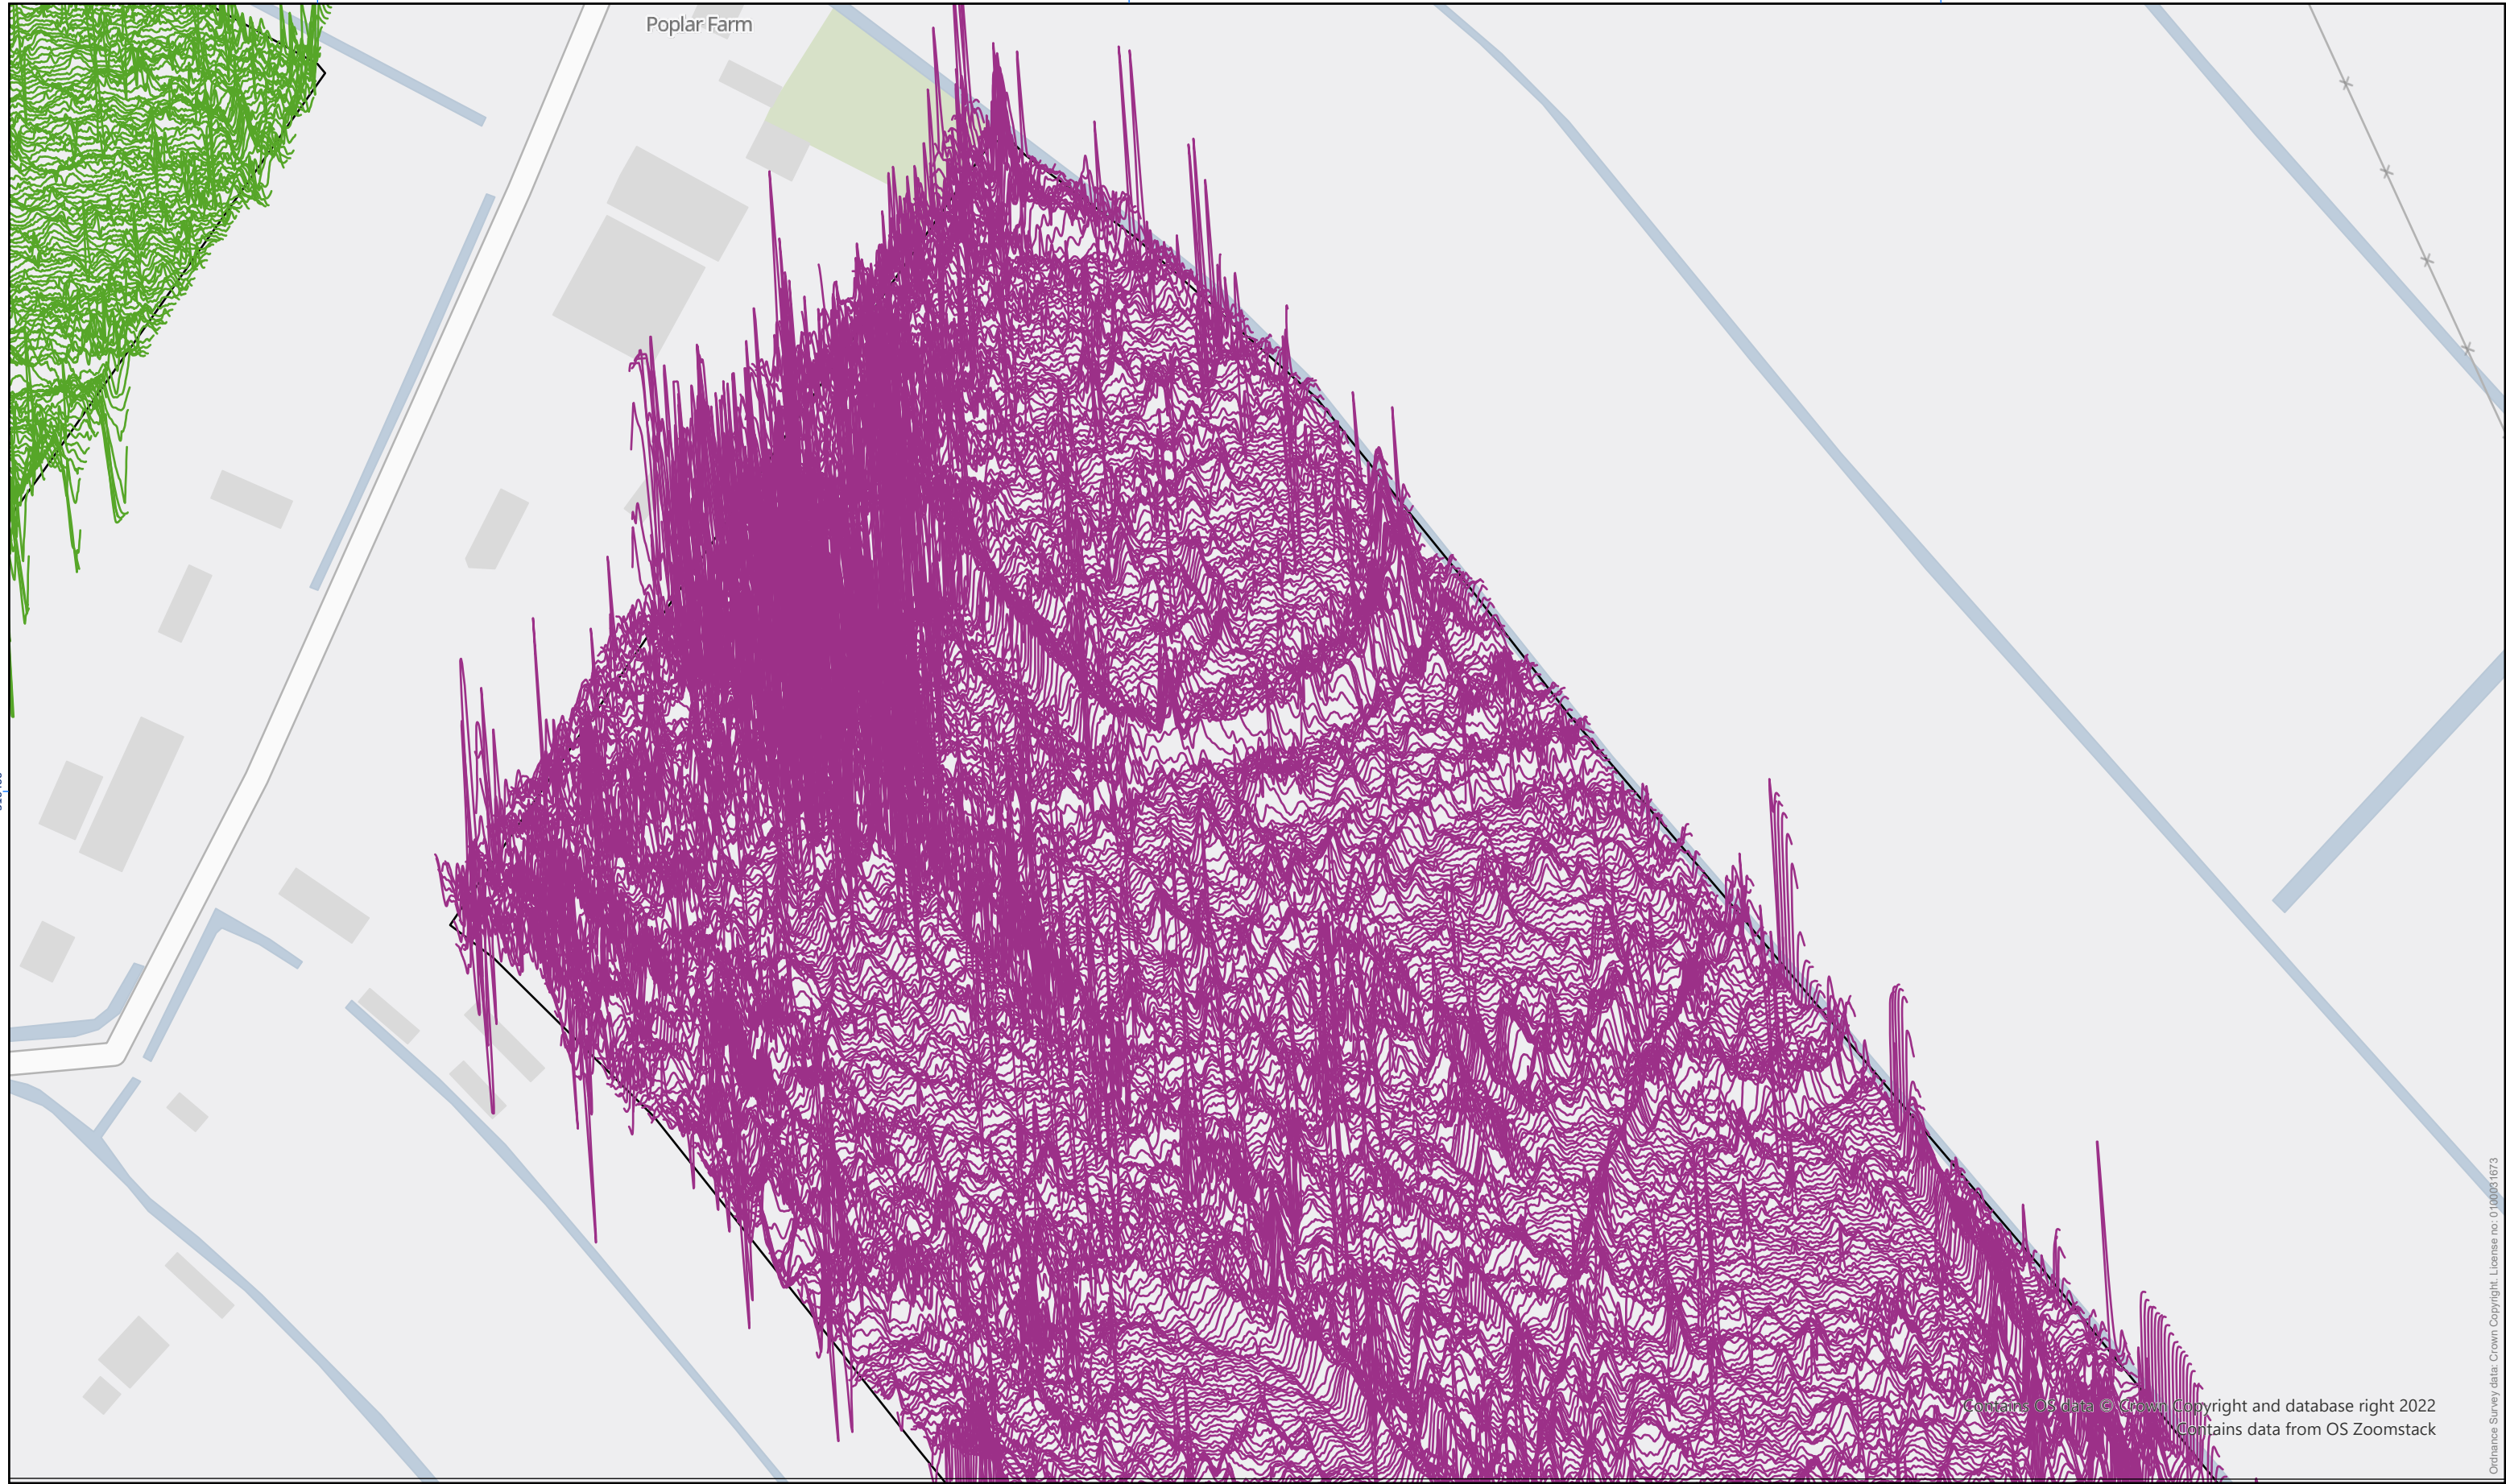

Contains OS data © Crown Copyright and database right 2022
Contains data from OS Zoomstack

Minimally Processed Magnetic Gradiometer Data Plotted as XY Traces - Detail

Figure 5.5

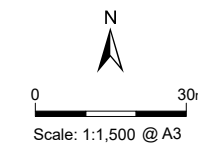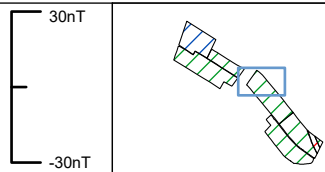

Drawing Number: 05/40333/GEO/5.5/03
Created by: CS & KA Date: 16/09/2022
Checked by: SO Date: 16/09/2022
Approved by: JL Date: 16/09/2022

